


DRAFT

ACCESSORY DWELLING UNIT

SCHEMATIC DESIGN PACKAGE

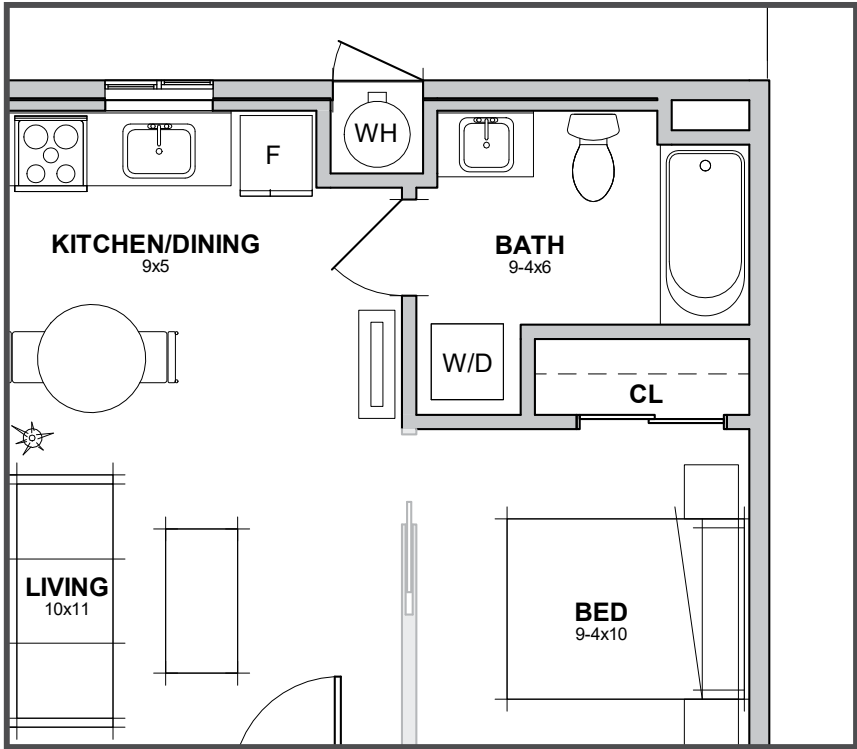

MONO COUNTY
PLANNING DIVISION-DESIGN REVIEW
 PROTOTYPE ADU DESIGN-SCHEMATIC DESIGN

SHEET INDEX

A-1	TITLE SHEET
A-2	PLAN 1 - STUDIO - 440 SF: FLOOR PLAN
A-3	PLAN 1 - RURAL MOUNTAIN
A-4	PLAN 1 - HIGH DESERT
A-5	PLAN 2 - 1 BEDROOM - 615 SF: FLOOR PLAN
A-6	PLAN 2 - RURAL MOUNTAIN
A-7	PLAN 2 - HIGH DESERT
A-8	PLAN 3 - 1-BEDROOM - 692 SF: FLOOR PLAN
A-9	PLAN 3 - RURAL MOUNTAIN
A-10	PLAN 3 - HIGH DESERT
A-11	PLAN 4 - 2-BEDROOM - 839 SF: FLOOR PLAN
A-12	PLAN 4 - RURAL MOUNTAIN
A-13	PLAN 4 - HIGH DESERT
A-14	PLAN 5 - 1-BEDROOM - 1000 SF: FLOOR PLAN
A-15	PLAN 5 - RURAL MOUNTAIN
A-16	PLAN 5 - HIGH DESERT



PLAN 1 (SHOWN AS RURAL MOUNTAIN)



PLAN 2 (HIGH DESERT)



PLAN 3 (SHOWN AS RURAL MOUNTAIN)



PLAN 4 (HIGH DESERT)



PLAN 5 (SHOWN AS RURAL MOUNTAIN)

ARCHITECT
 COMPANY: RRM DESIGN GROUP
 CONTACT: RANDY RUSSOM
 EMAIL: RWRUSSOM@RRMDESIGN.COM
 PH: (805) 543-1794


CLIENT
 JURISDICTION: MONO COUNTY
 CONTACT: ***
 EMAIL: ***



UNIT 1
MONO COUNTY ADU PROTOTYPES

PLANNING REVIEW DATE: XX/XX/XXXX

2340-01-CU21

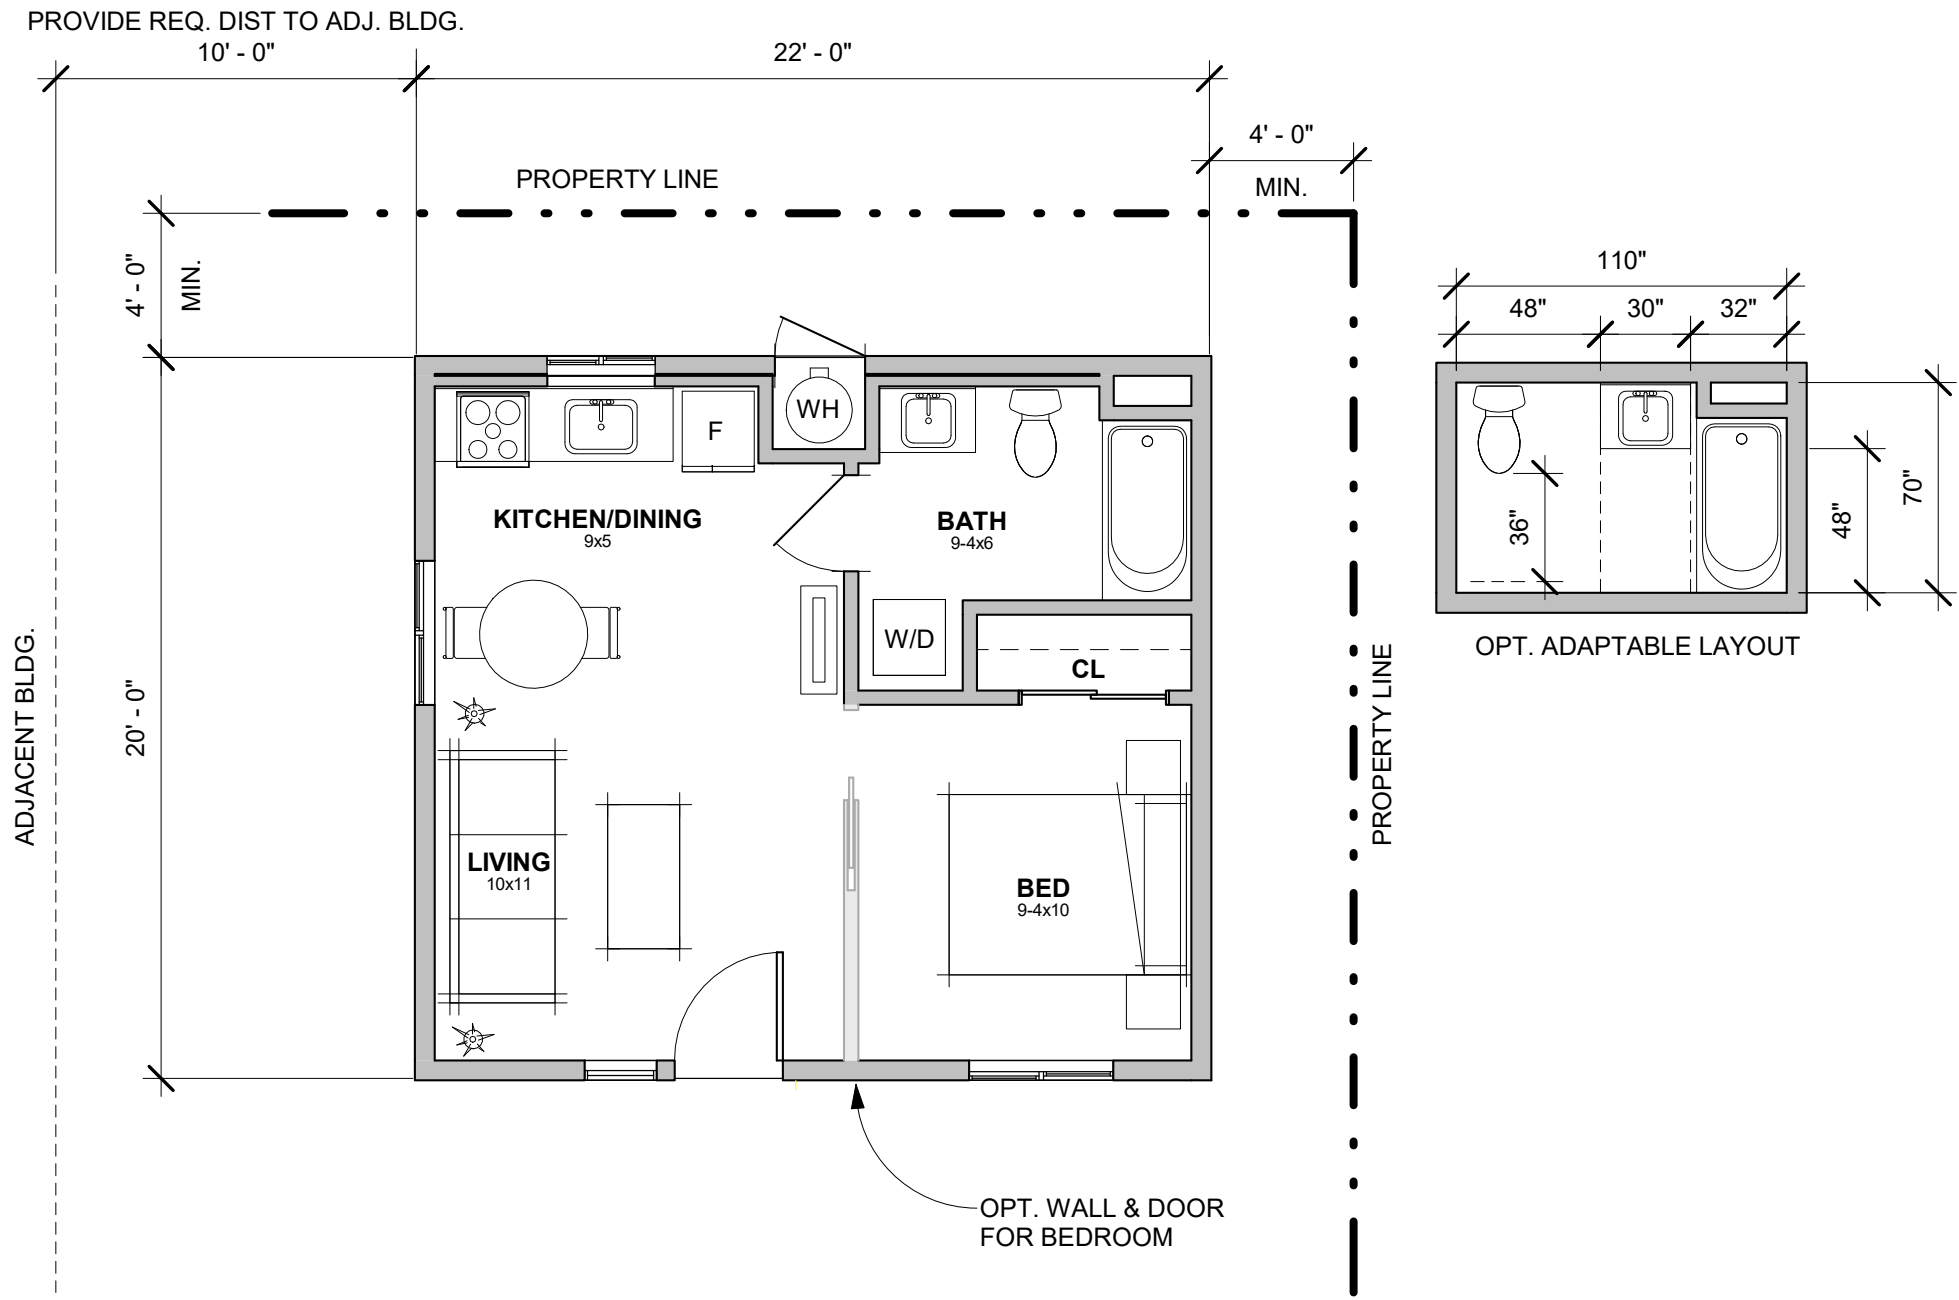


1 GROUND FLOOR PLAN
 3/16" = 1'-0"



UNIT 1 - STUDIO 440SF
MONO COUNTY ADU PROTOTYPES

PLANNING REVIEW DATE: XX/XX/XXXX

2340-01-CU21

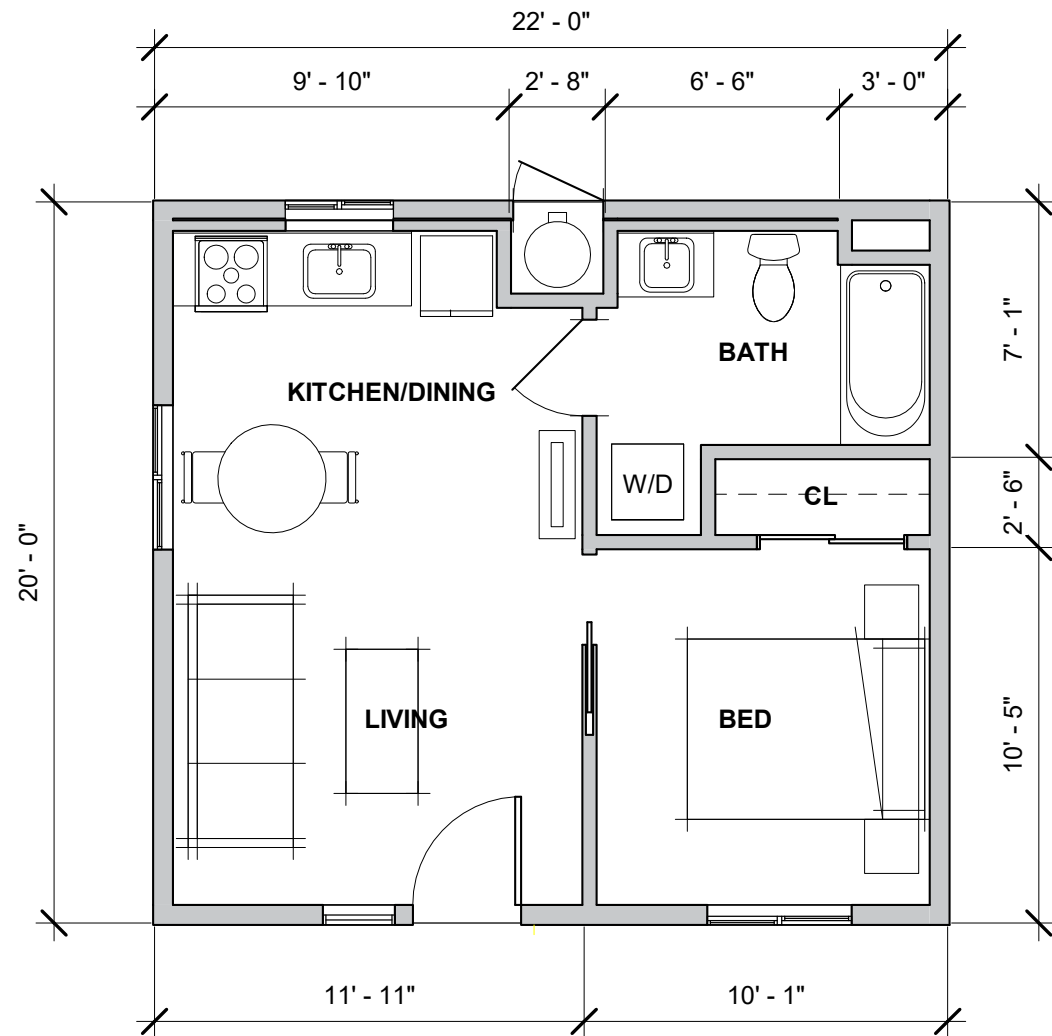


1 **GROUND FLOOR PLAN**
 3/16" = 1'-0"



2 **RURAL MOUNTAIN PERSPECTIVE**



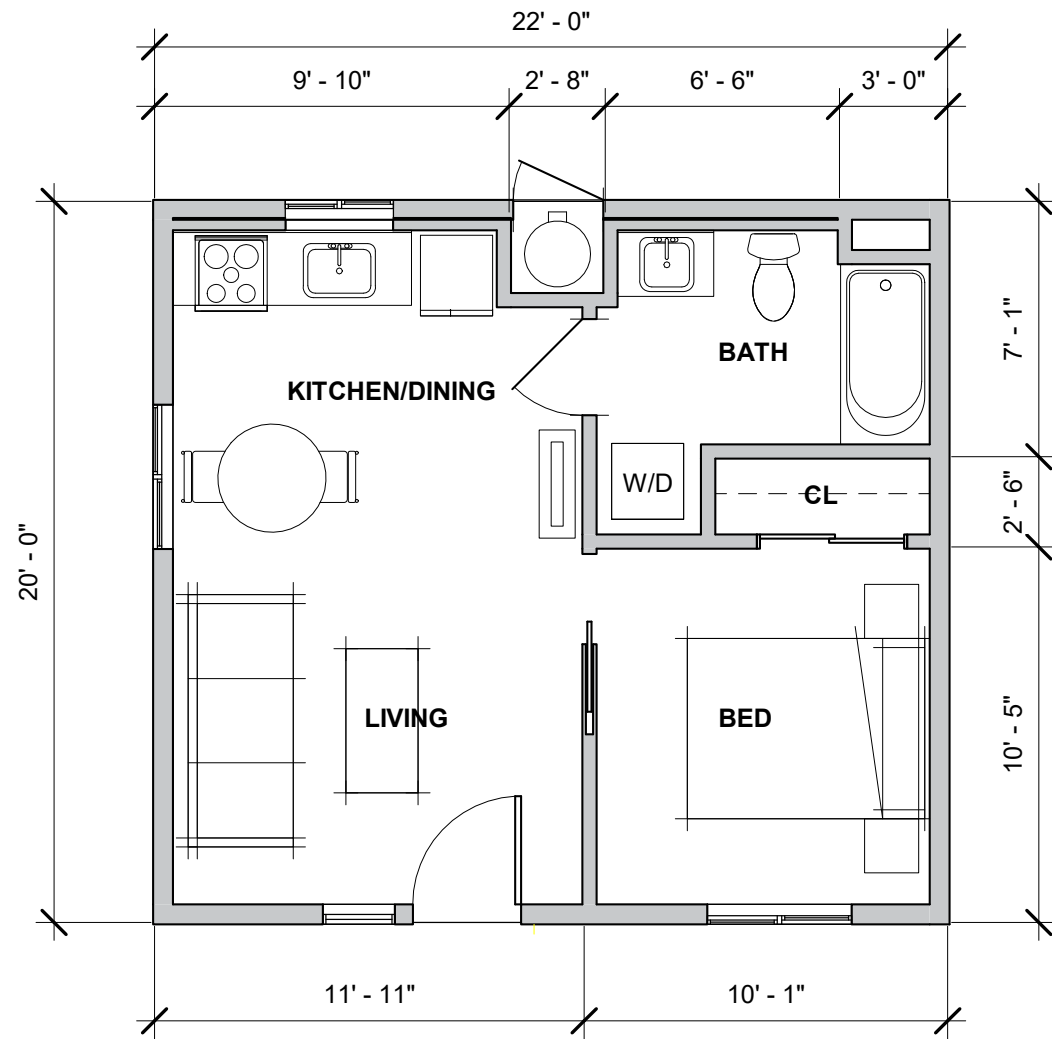


1 **GROUND FLOOR PLAN**
 3/16" = 1'-0"



2 **HIGH DESERT PERSPECTIVE**



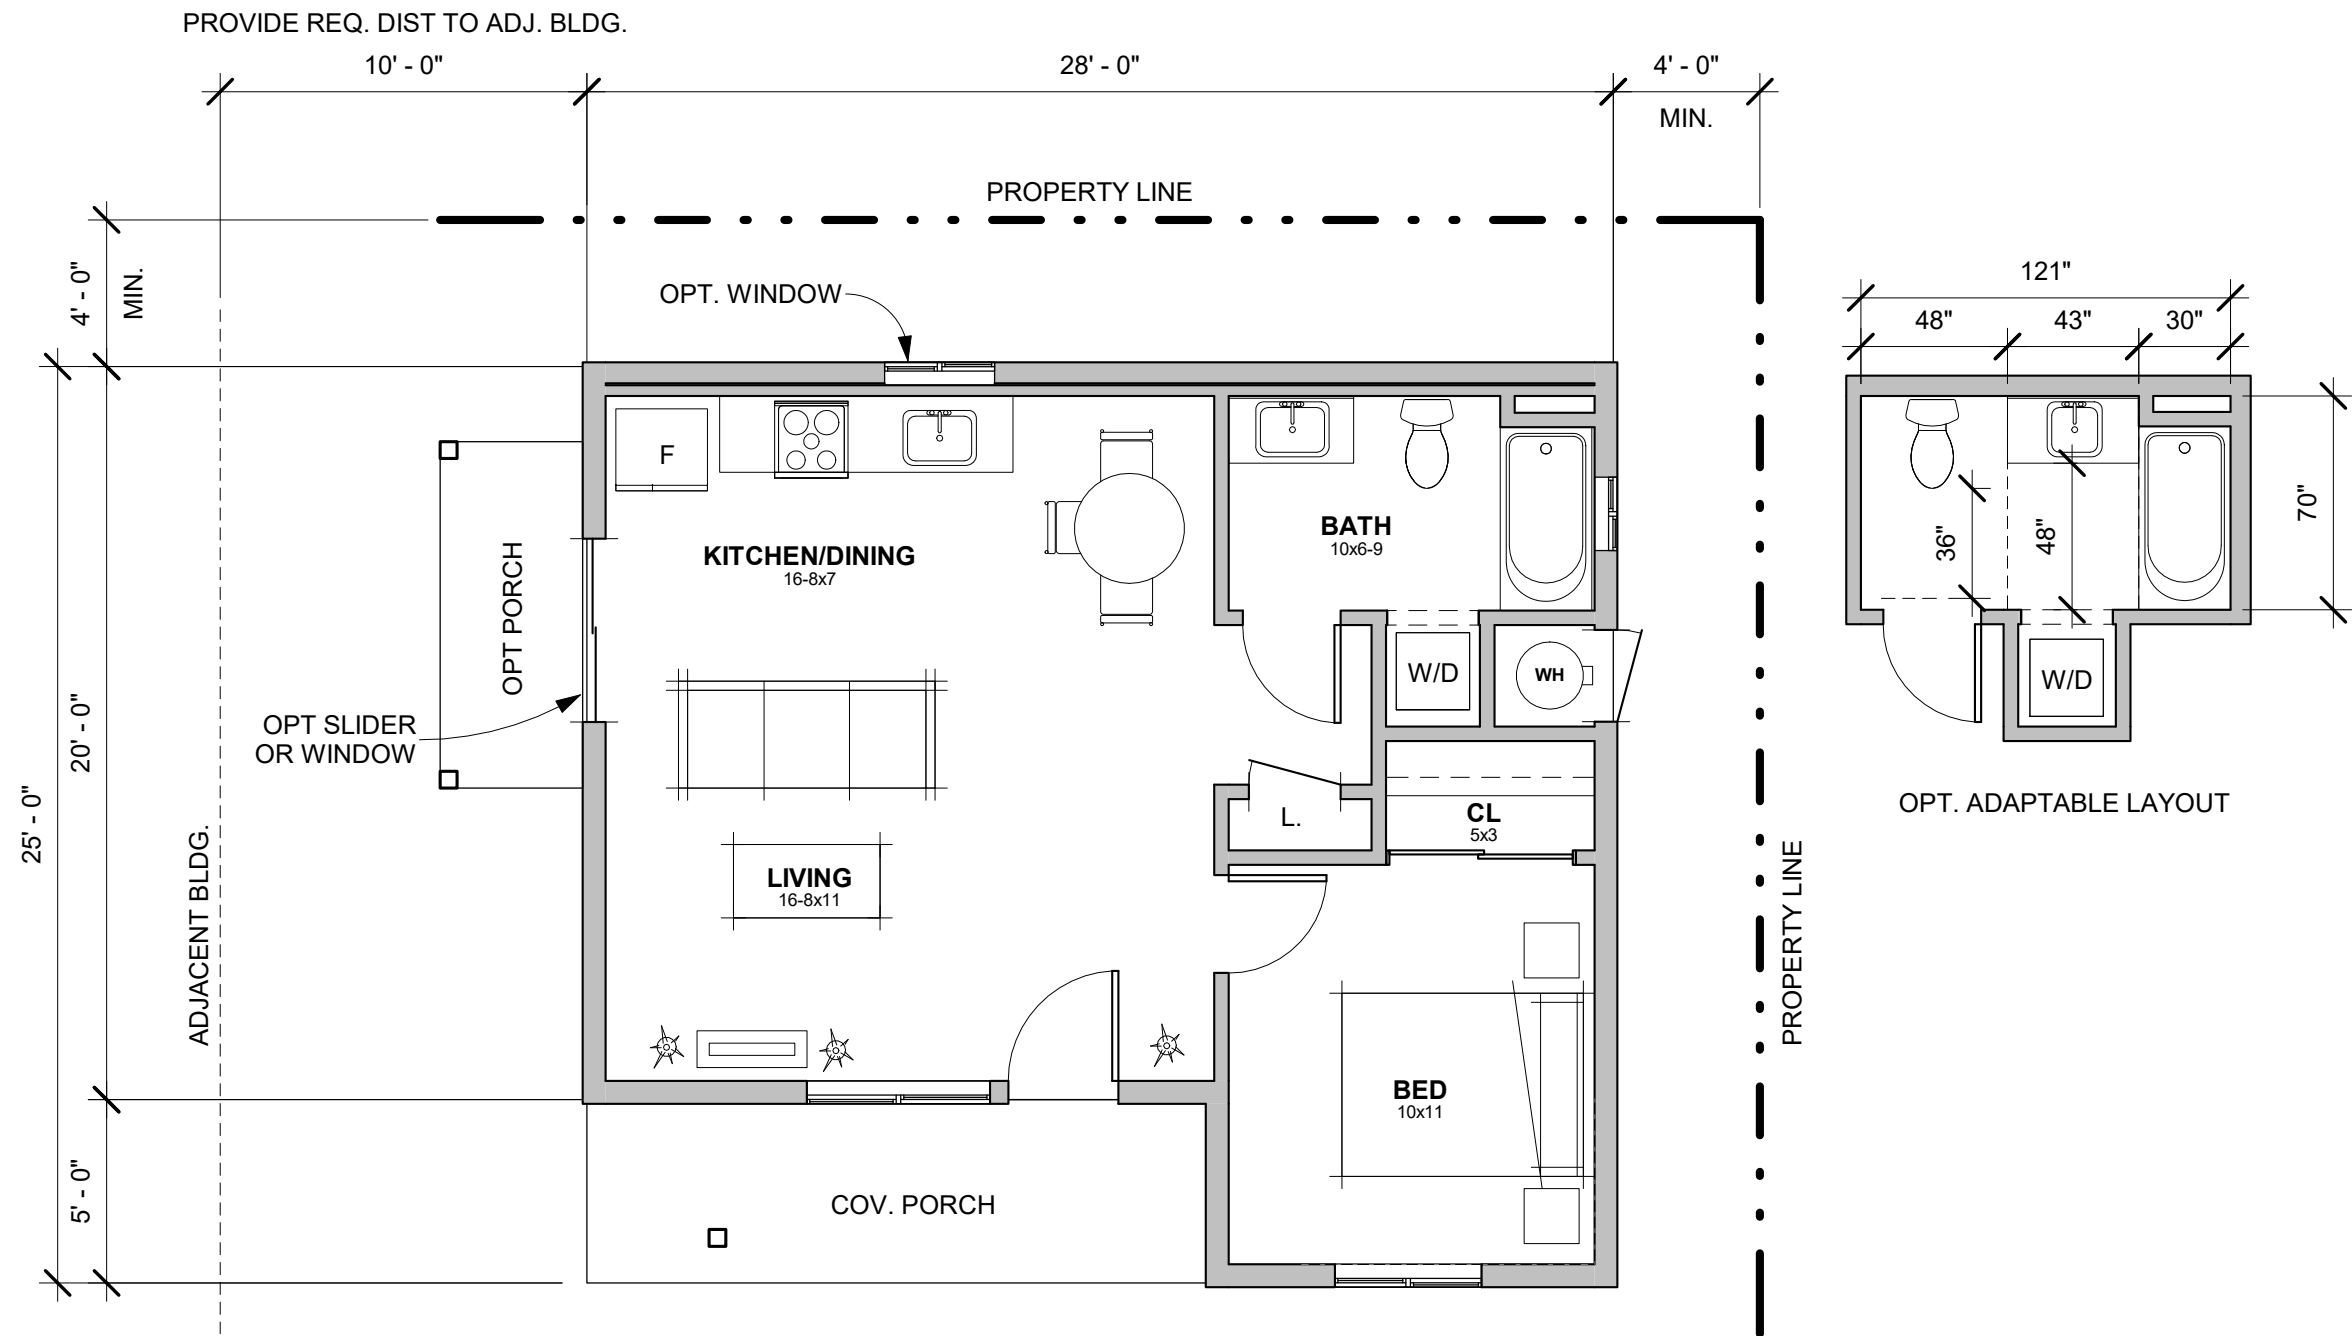

1 GROUND FLOOR PLAN

3/16" = 1'-0"




UNIT 2 - 1 BEDROOM 615SF
MONO COUNTY ADU PROTOTYPES

PLANNING REVIEW DATE: XX/XX/XXXX

2340-01-CU21

A-6

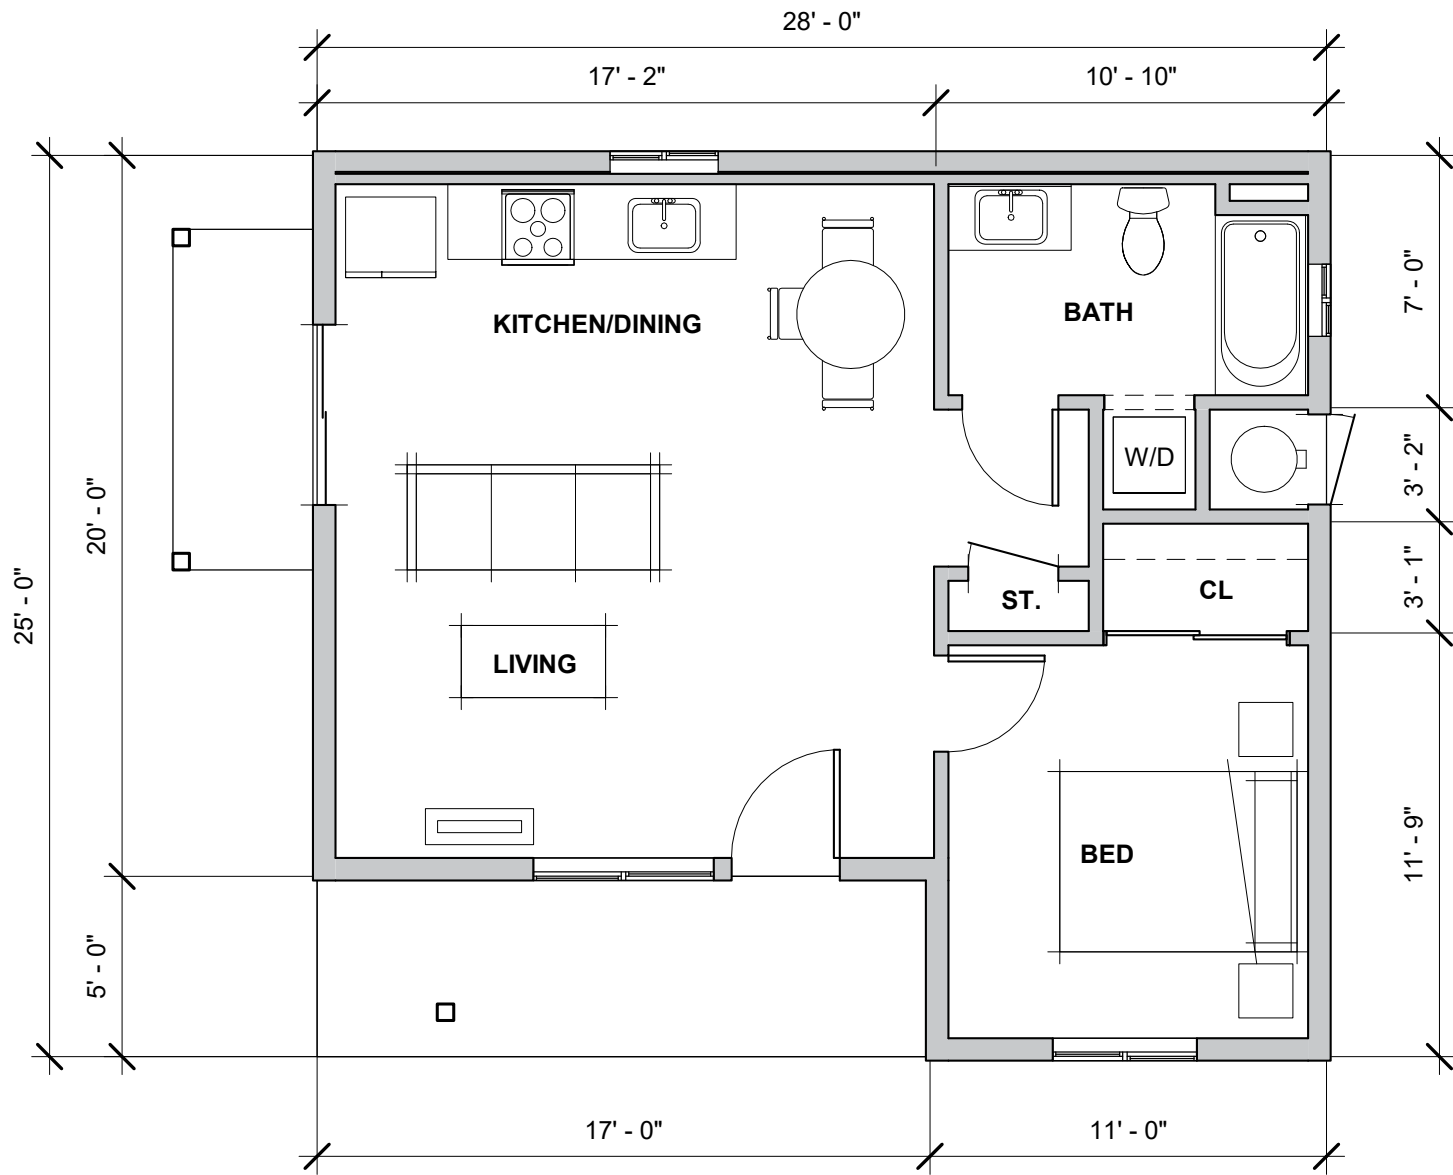


1 **GROUND FLOOR PLAN**
 3/16" = 1'-0"



2 **RURAL MOUNTAIN PERSPECTIVE**



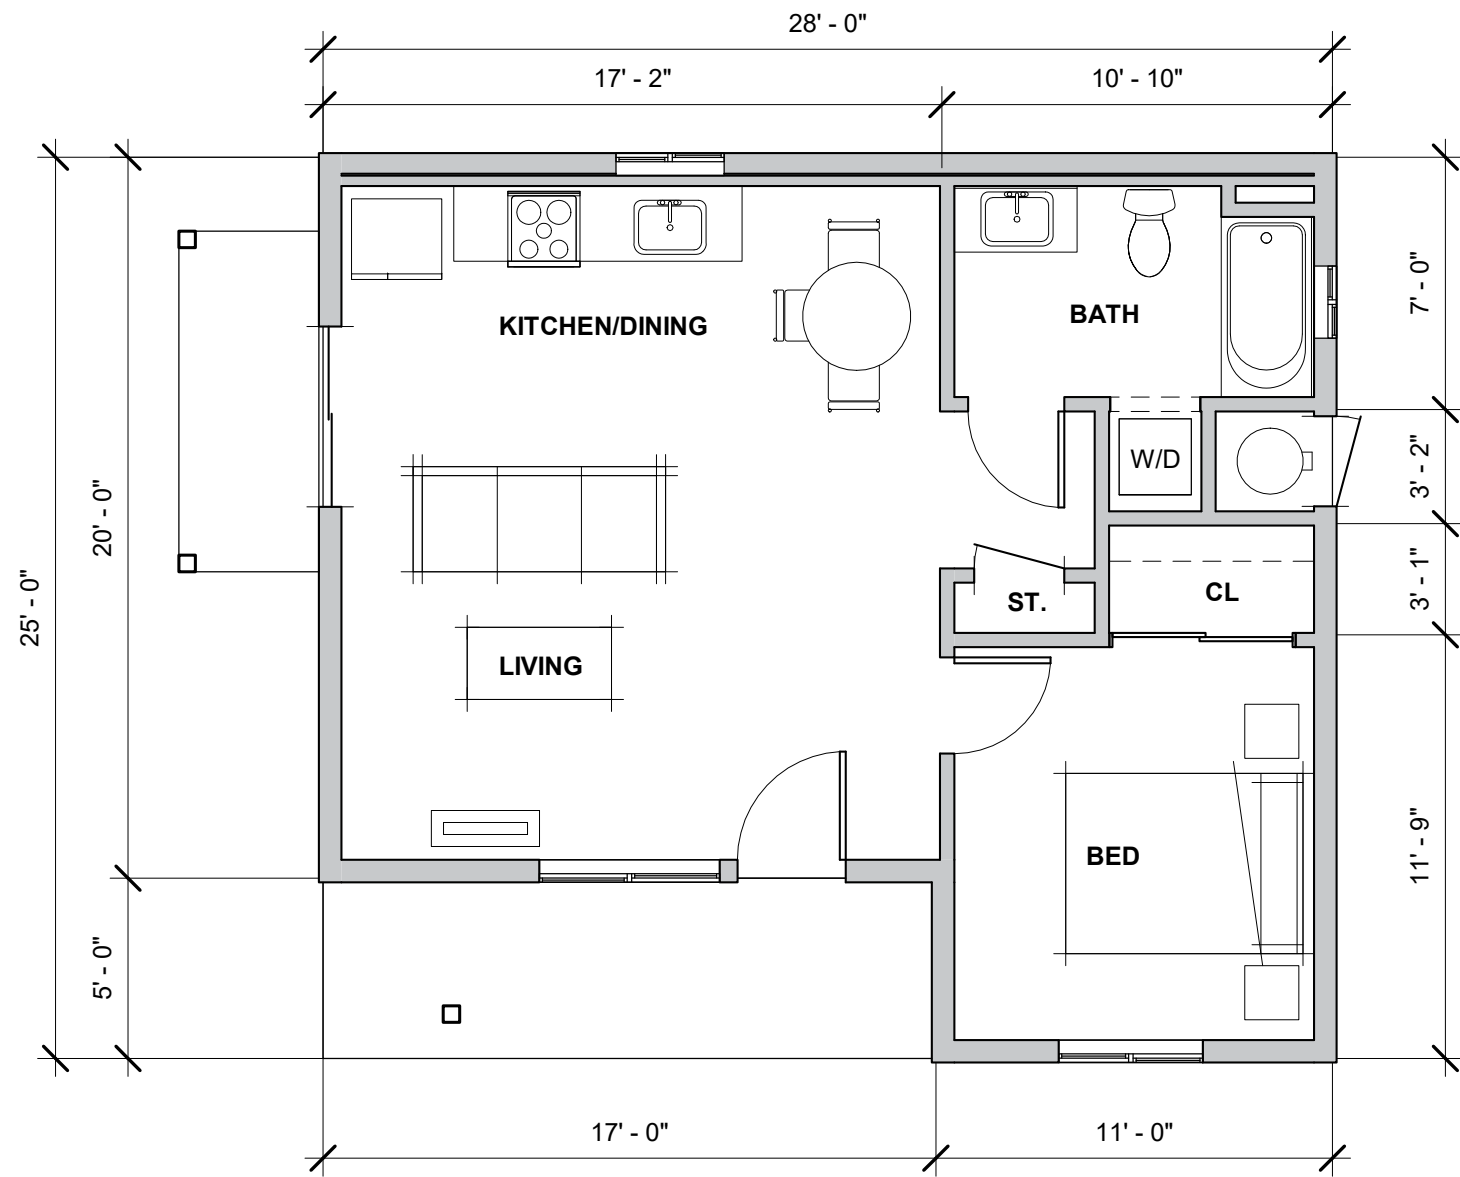


1 **GROUND FLOOR PLAN**
 3/16" = 1'-0"



2 **HIGH DESERT PERSPECTIVE**



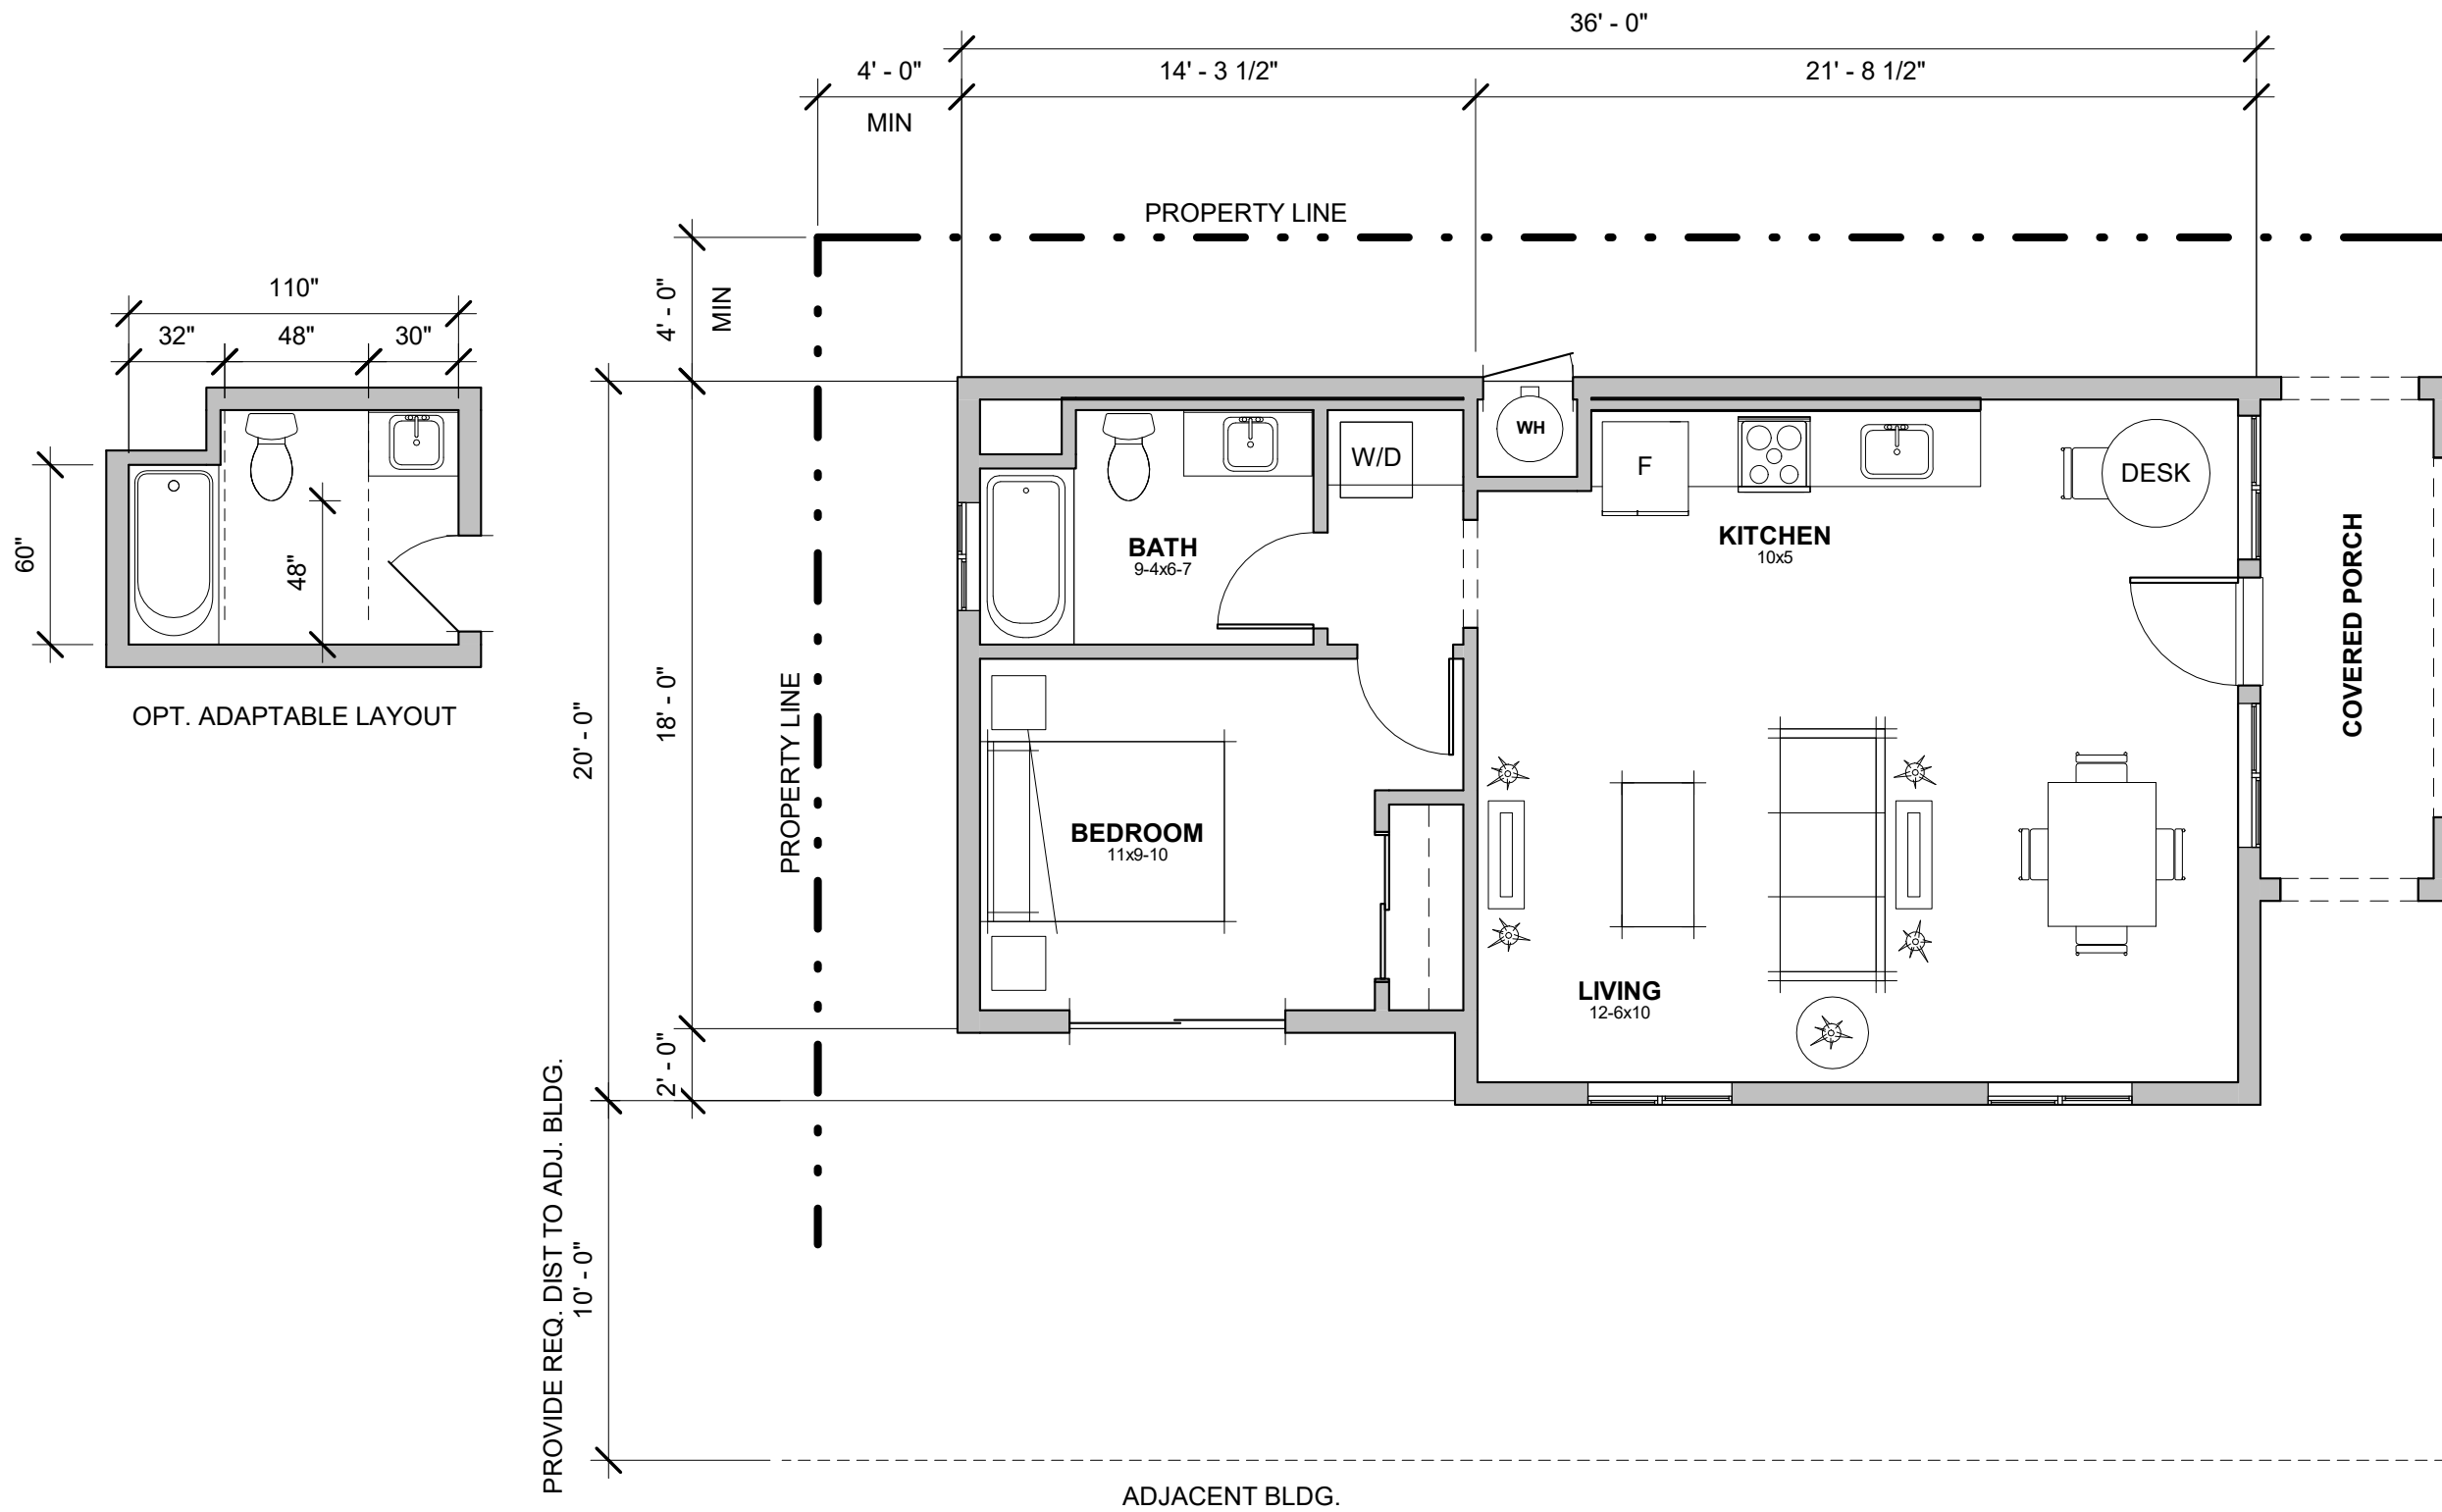

1 GROUND FLOOR PLAN
 3/16" = 1'-0"




UNIT 3 - 1 BED 692SF
MONO COUNTY ADU PROTOTYPES

PLANNING REVIEW DATE: XX/XX/XXXX

2340-01-CU21

A-9

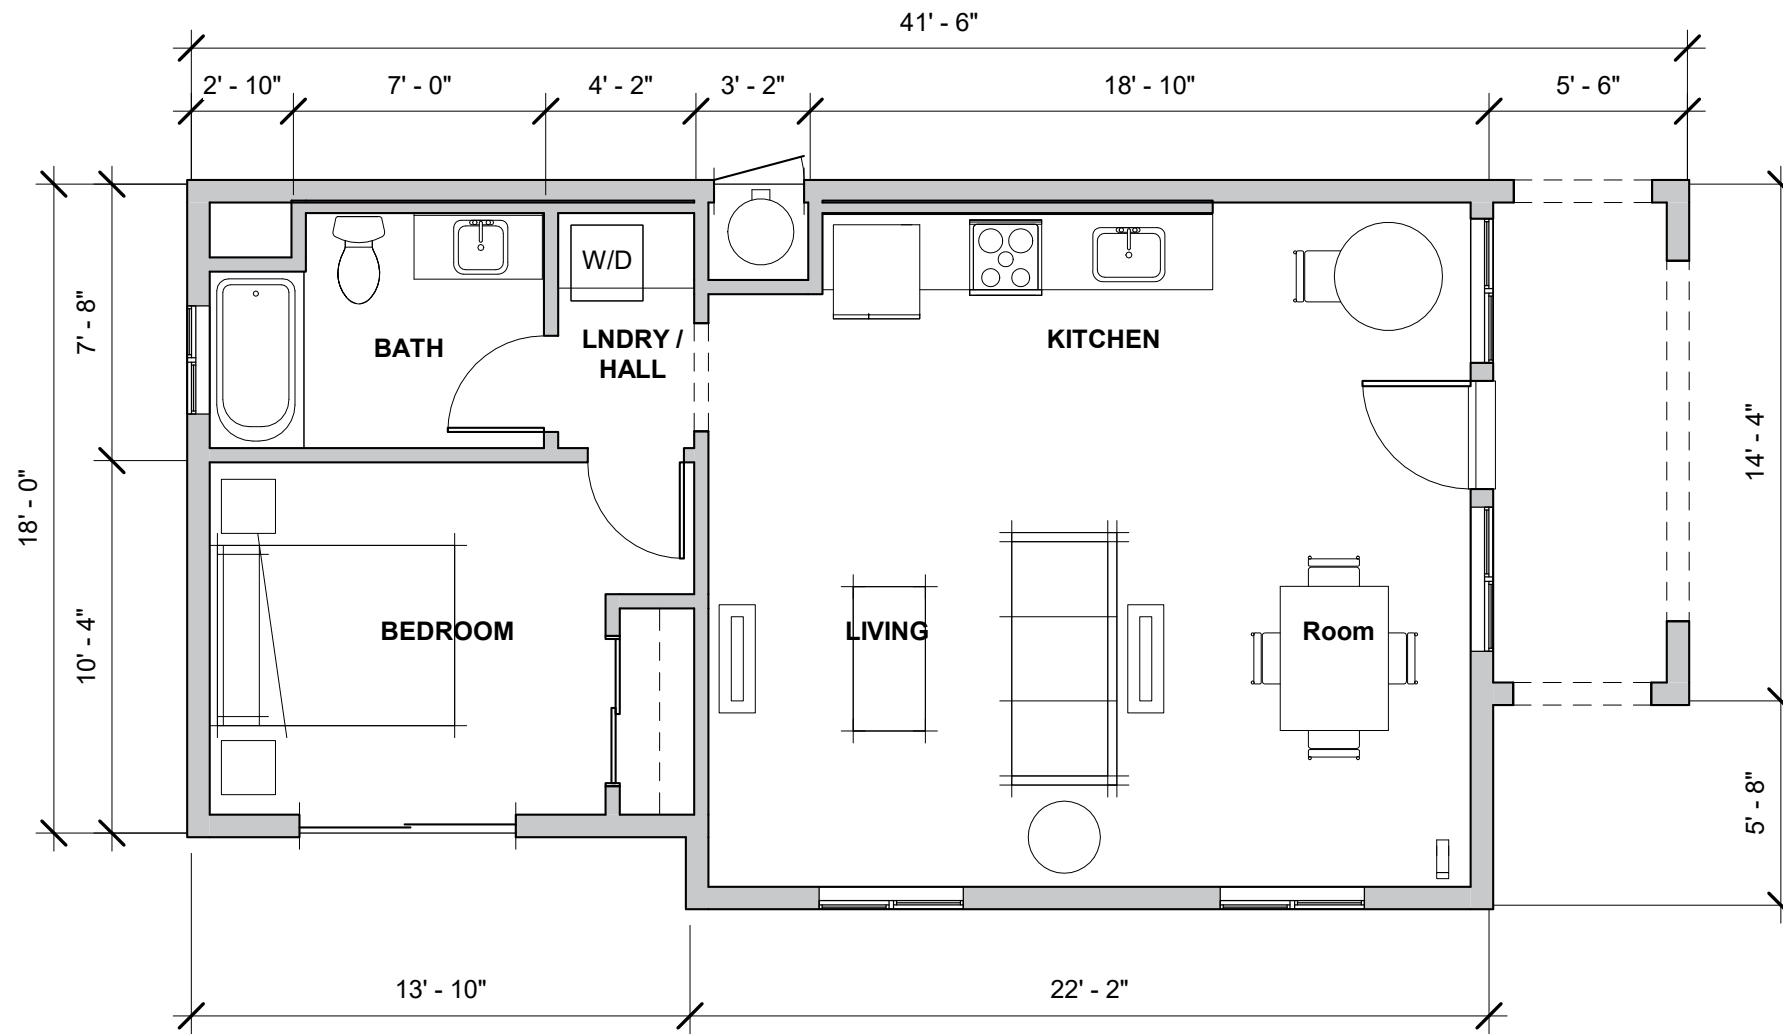

1 GROUND FLOOR PLAN
 3/16" = 1'-0"


2 RURAL MOUNTAIN PERSPECTIVE



UNIT 3 - RURAL MOUNTAIN STYLE
MONO COUNTY ADU PROTOTYPES

PLANNING REVIEW DATE: XX/XX/XXXX

2340-01-CU21

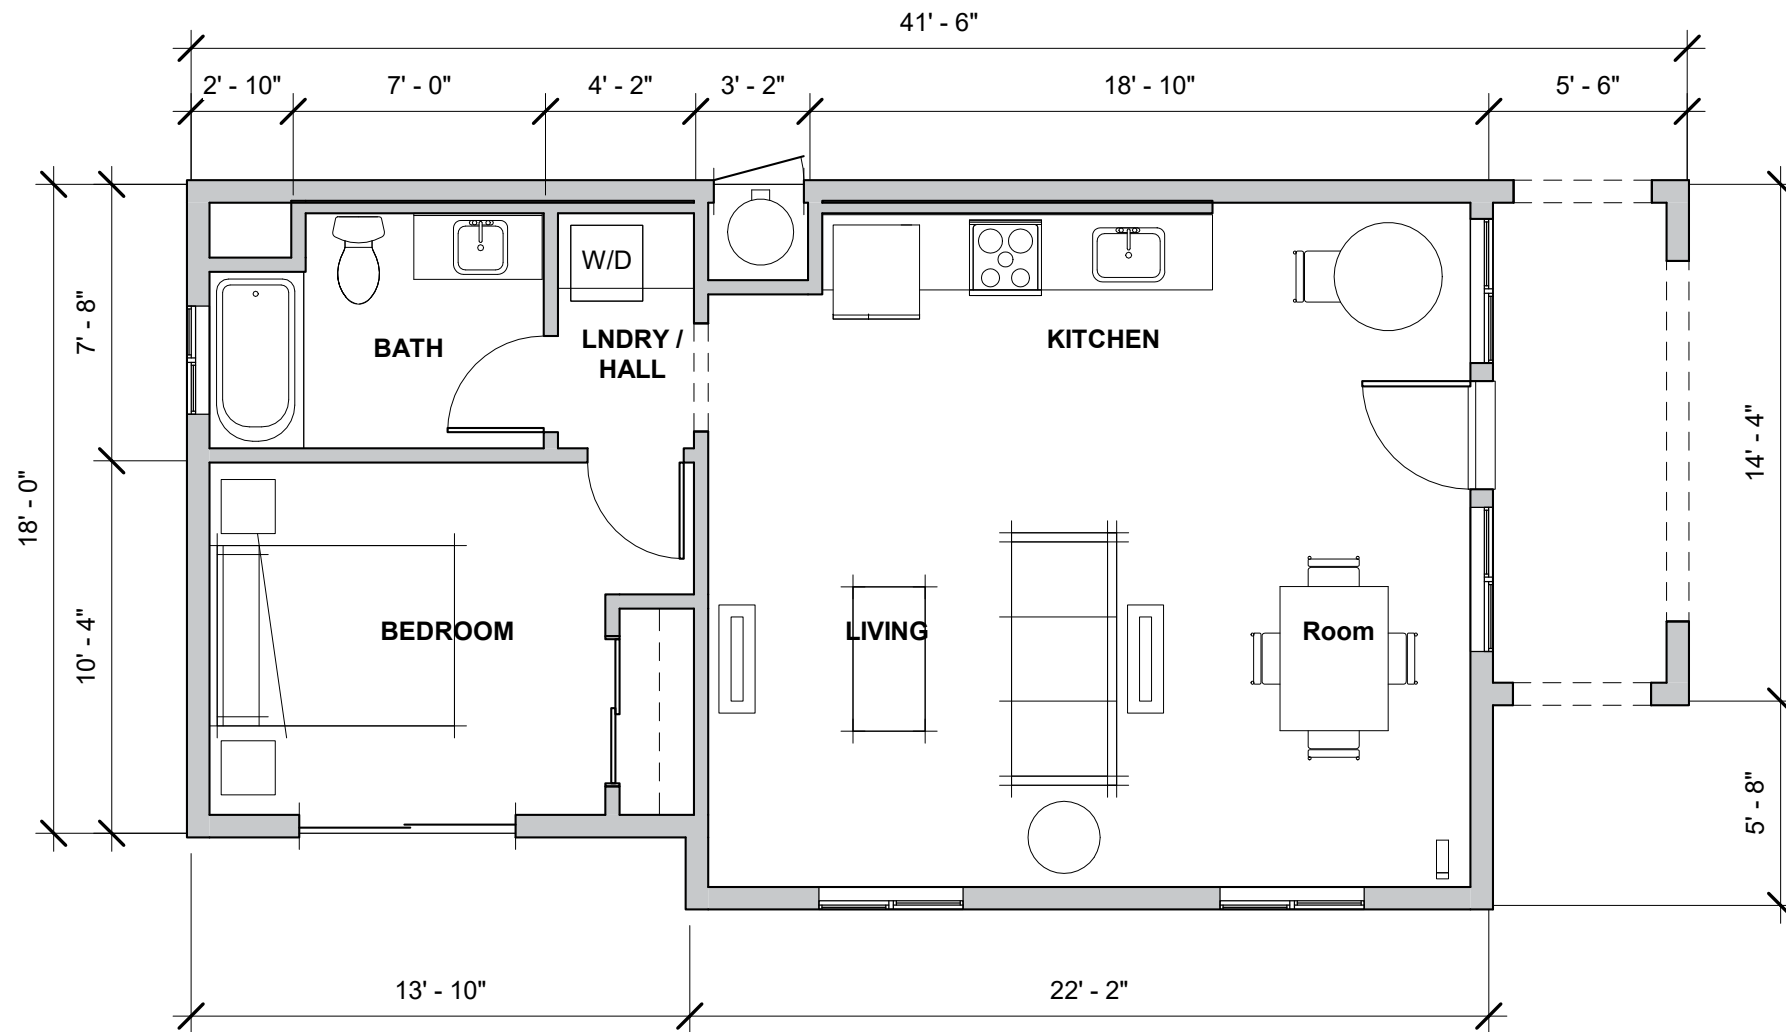

1 **GROUND FLOOR PLAN**
3/16" = 1'-0"

2 **HIGH DESERT PERSPECTIVE**




UNIT 3 - HIGH DESERT STYLE
MONO COUNTY ADU PROTOTYPES

PLANNING REVIEW DATE: XX/XX/XXXX

2340-01-CU21

A-11

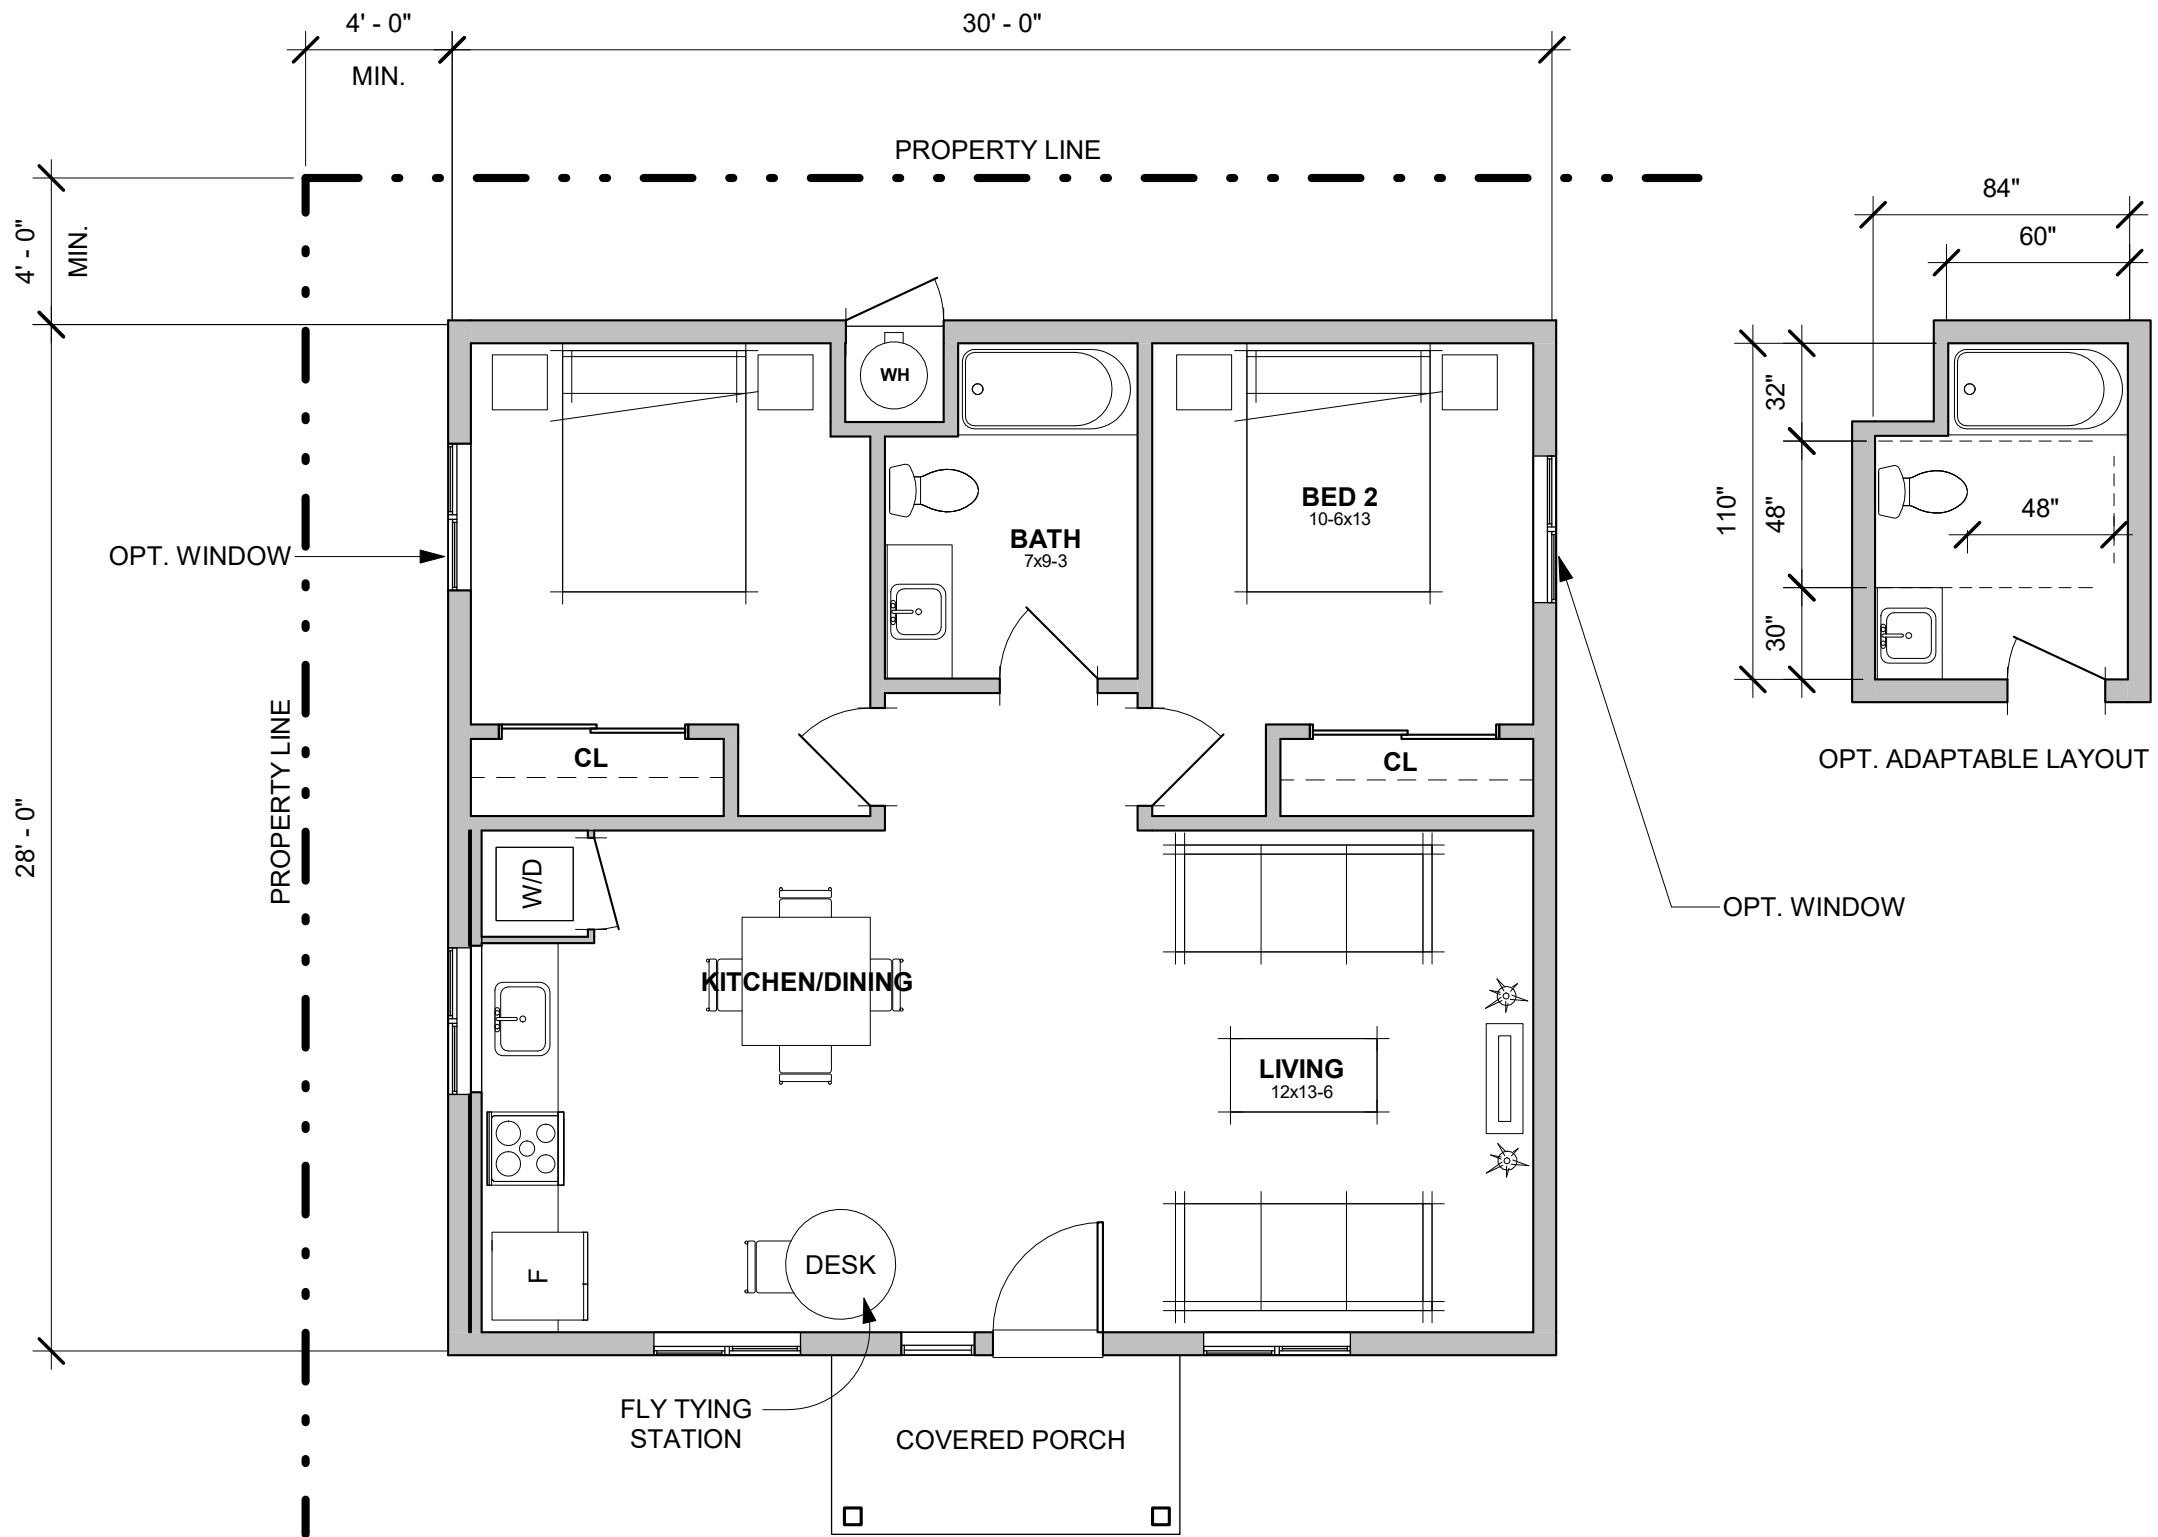

1 GROUND FLOOR PLAN
 3/16" = 1'-0"




UNIT 4 - 2 BED 839SF
MONO COUNTY ADU PROTOTYPES

PLANNING REVIEW DATE: XX/XX/XXXX

2340-01-CU21

A-12

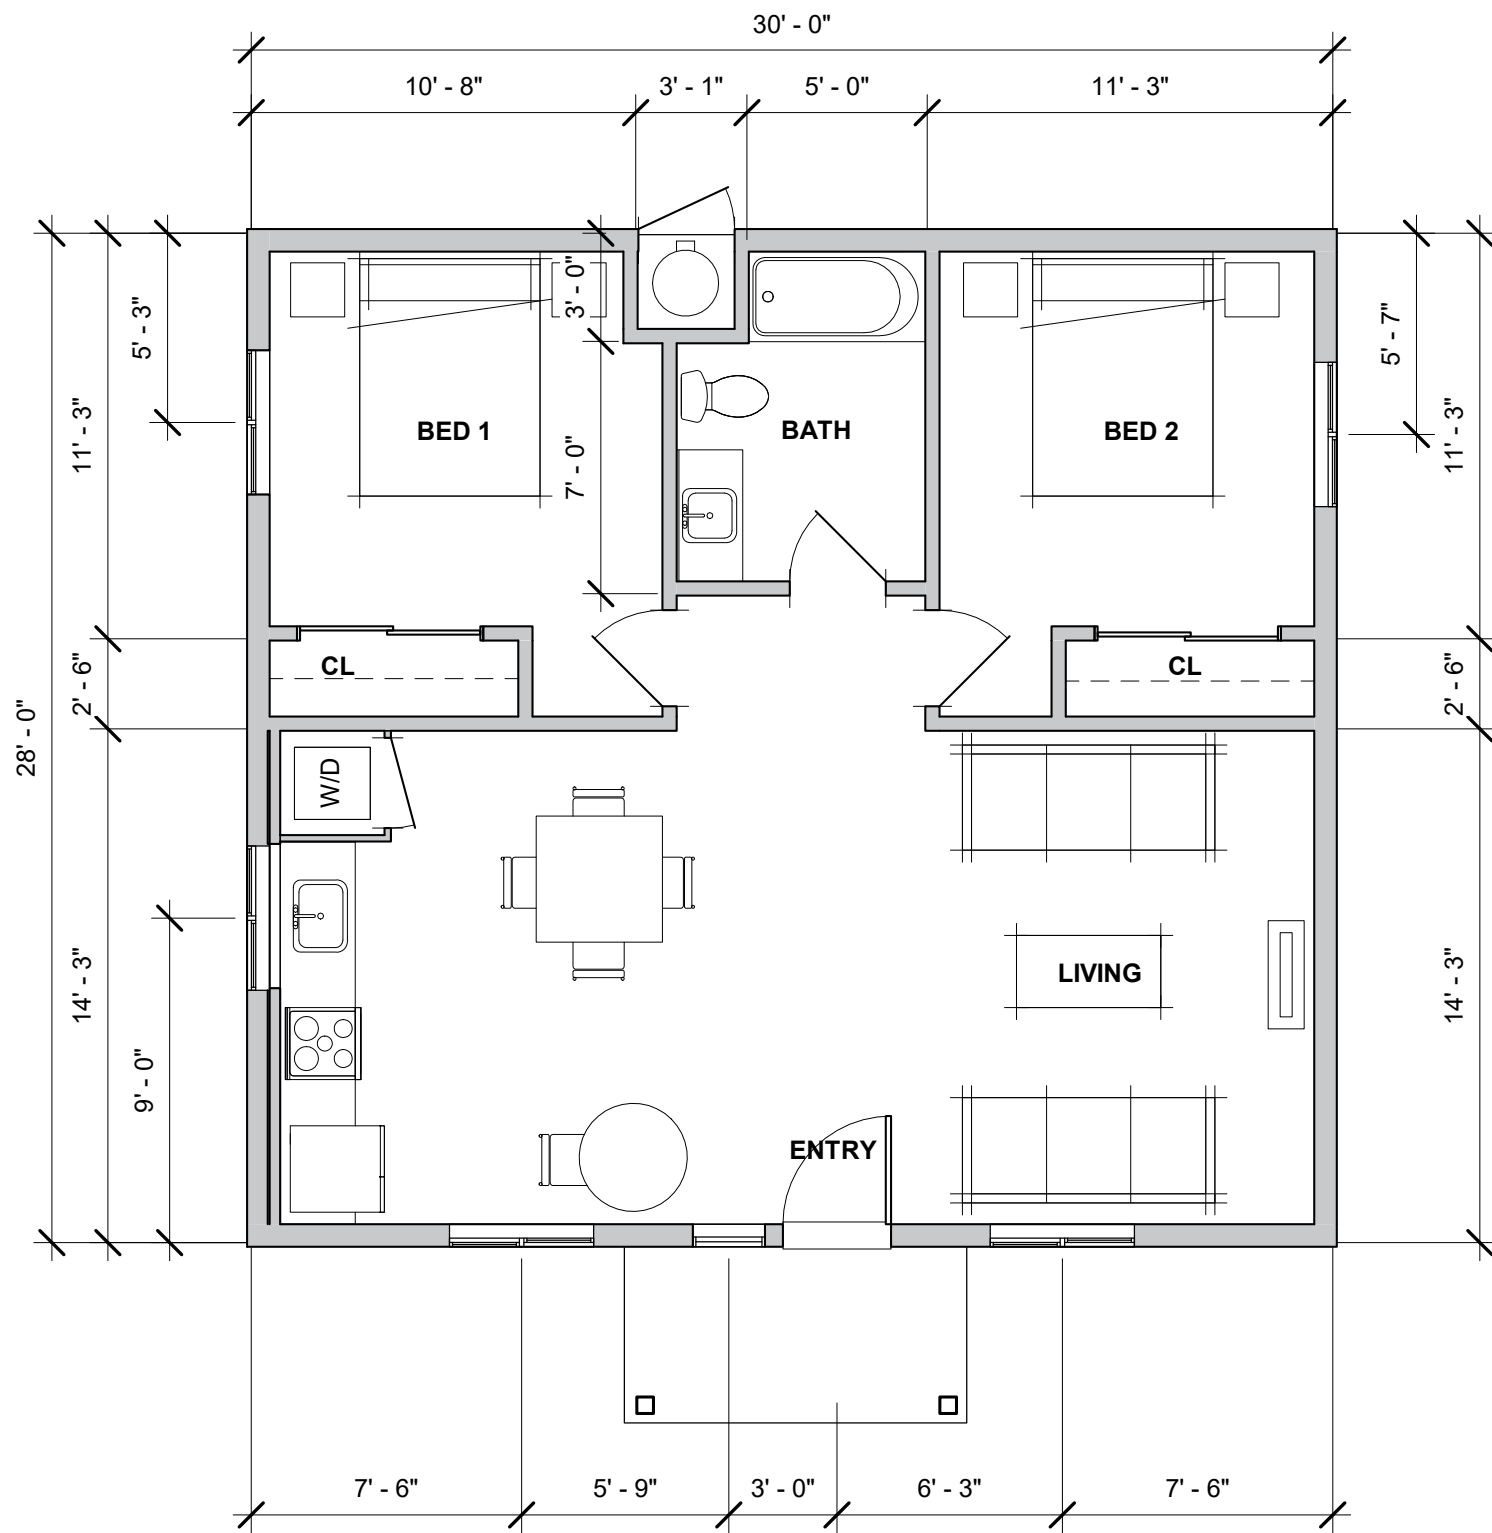


1 **GROUND FLOOR PLAN**
3/16" = 1'-0"



2 **RURAL MOUNTAIN PERSPECTIVE**



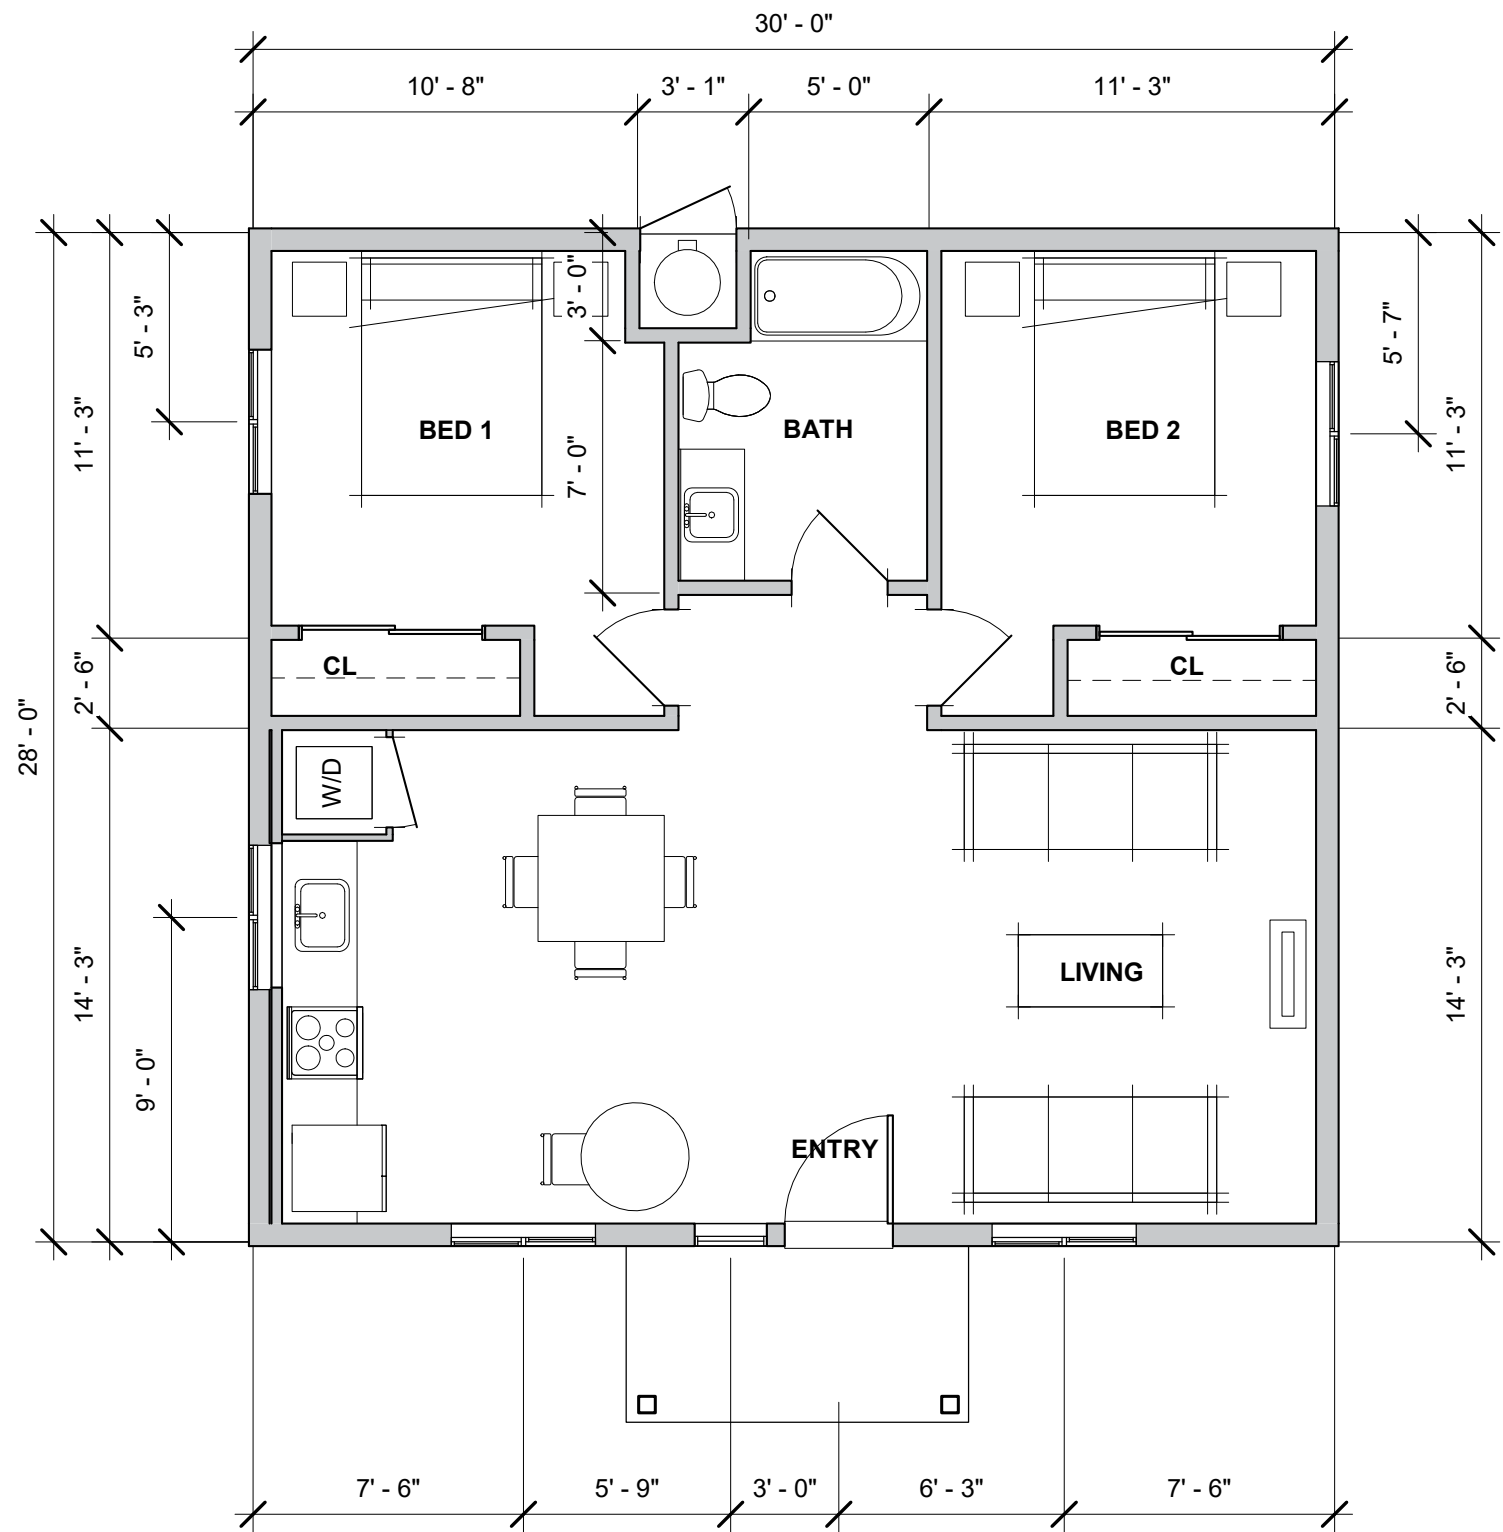

1 GROUND FLOOR PLAN
 3/16" = 1'-0"



2 HIGH DESERT PERSPECTIVE




UNIT 4 - HIGH DESERT STYLE
MONO COUNTY ADU PROTOTYPES

PLANNING REVIEW DATE: XX/XX/XXXX

2340-01-CU21

A-14

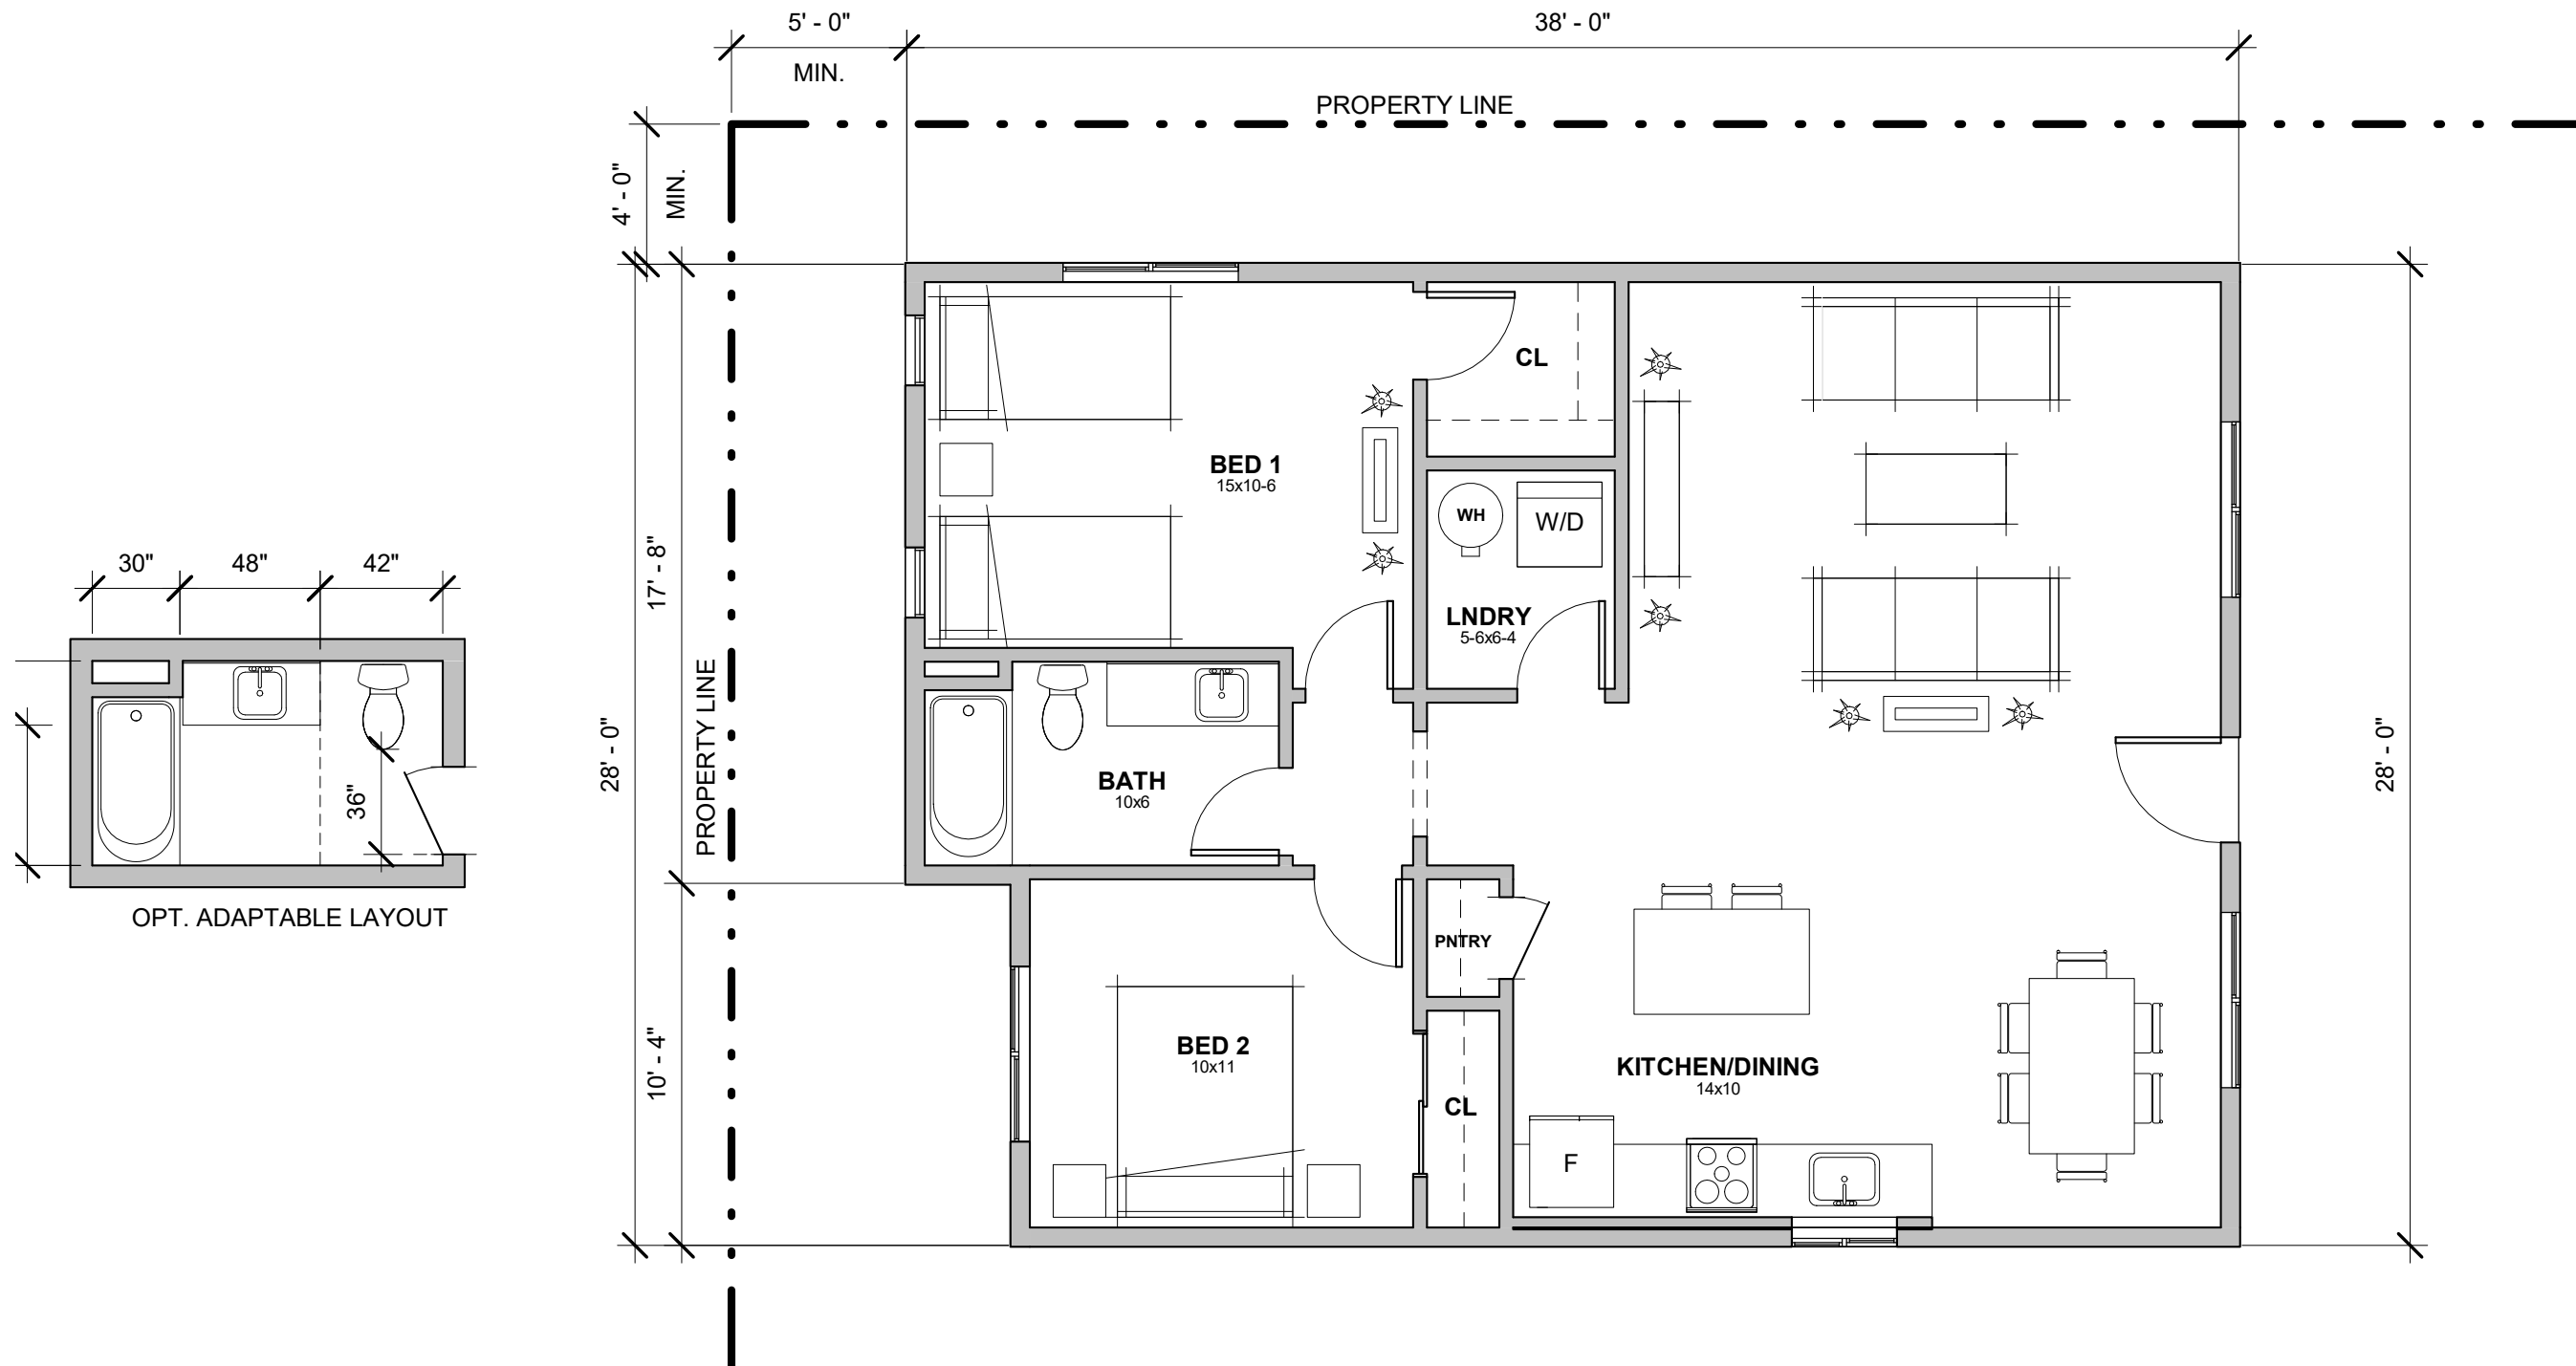

1 GROUND FLOOR PLAN
 3/16" = 1'-0"




UNIT 5 - 2 BED 1000 SF
MONO COUNTY ADU PROTOTYPES

PLANNING REVIEW DATE: XX/XX/XXXX

2340-01-CU21

A-15

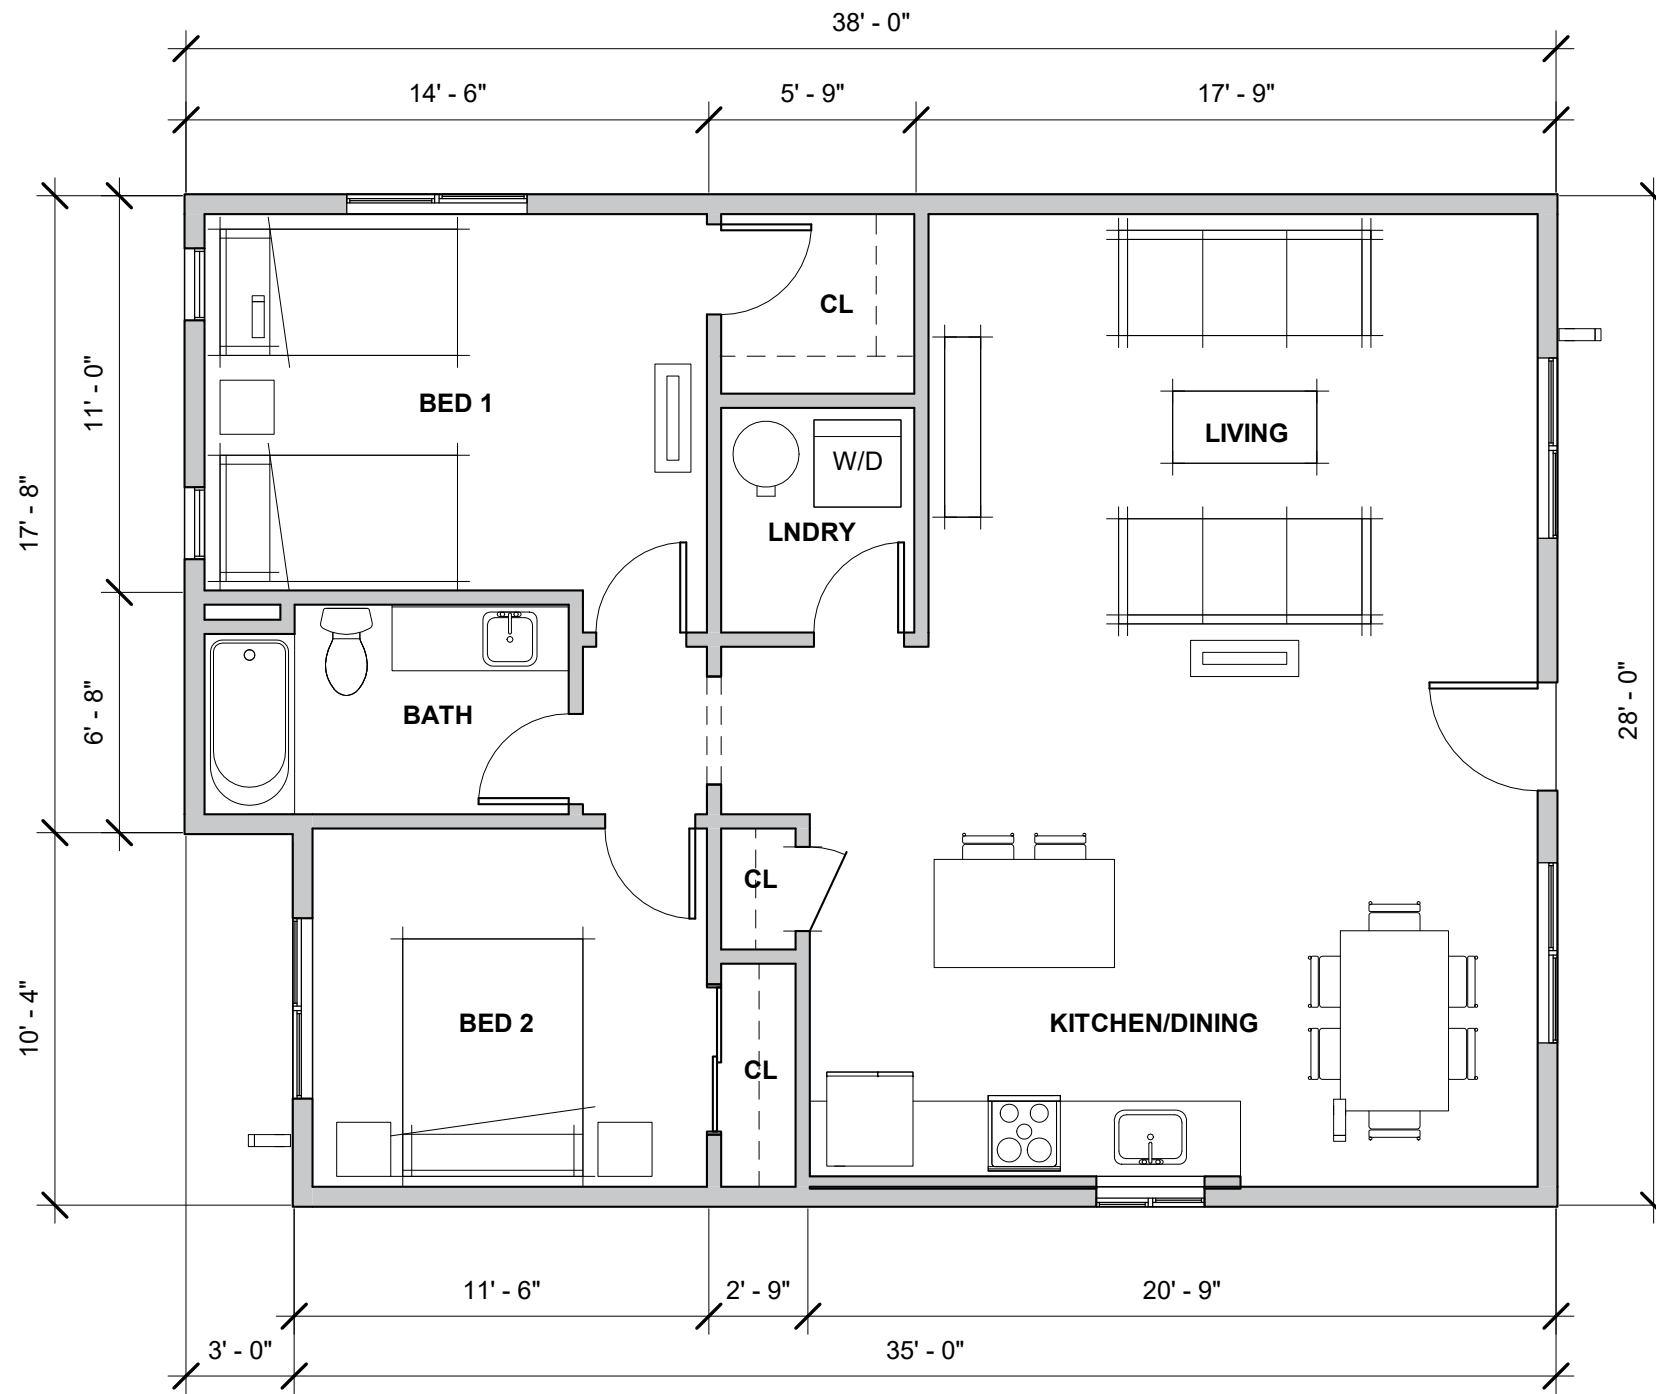


1 GROUND FLOOR PLAN
 3/16" = 1'-0"



2 RURAL MOUNTAIN PERSPECTIVE



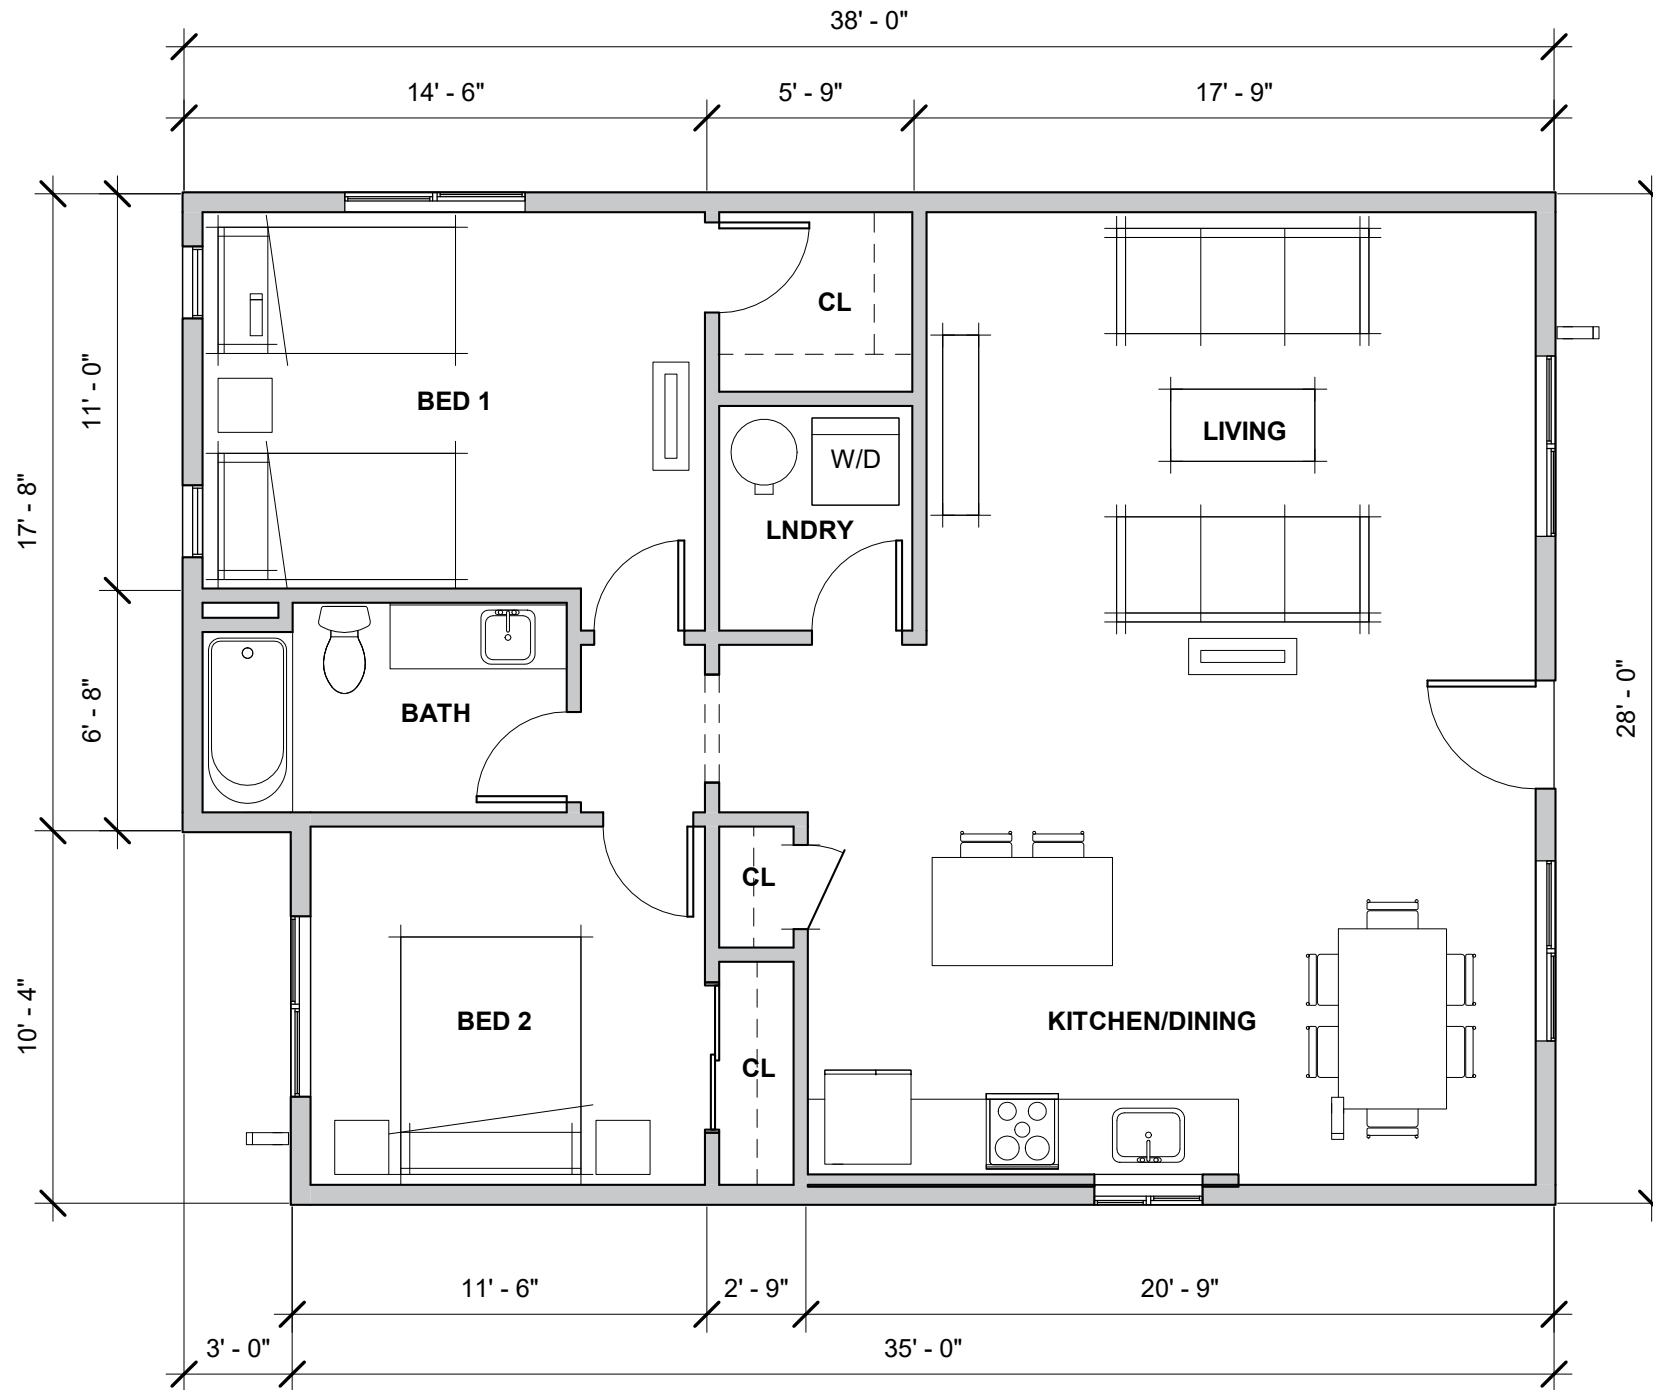

1 GROUND FLOOR PLAN
 3/16" = 1'-0"



2 HIGH DESERT PERSPECTIVE

