



SIMCLARAT STREET

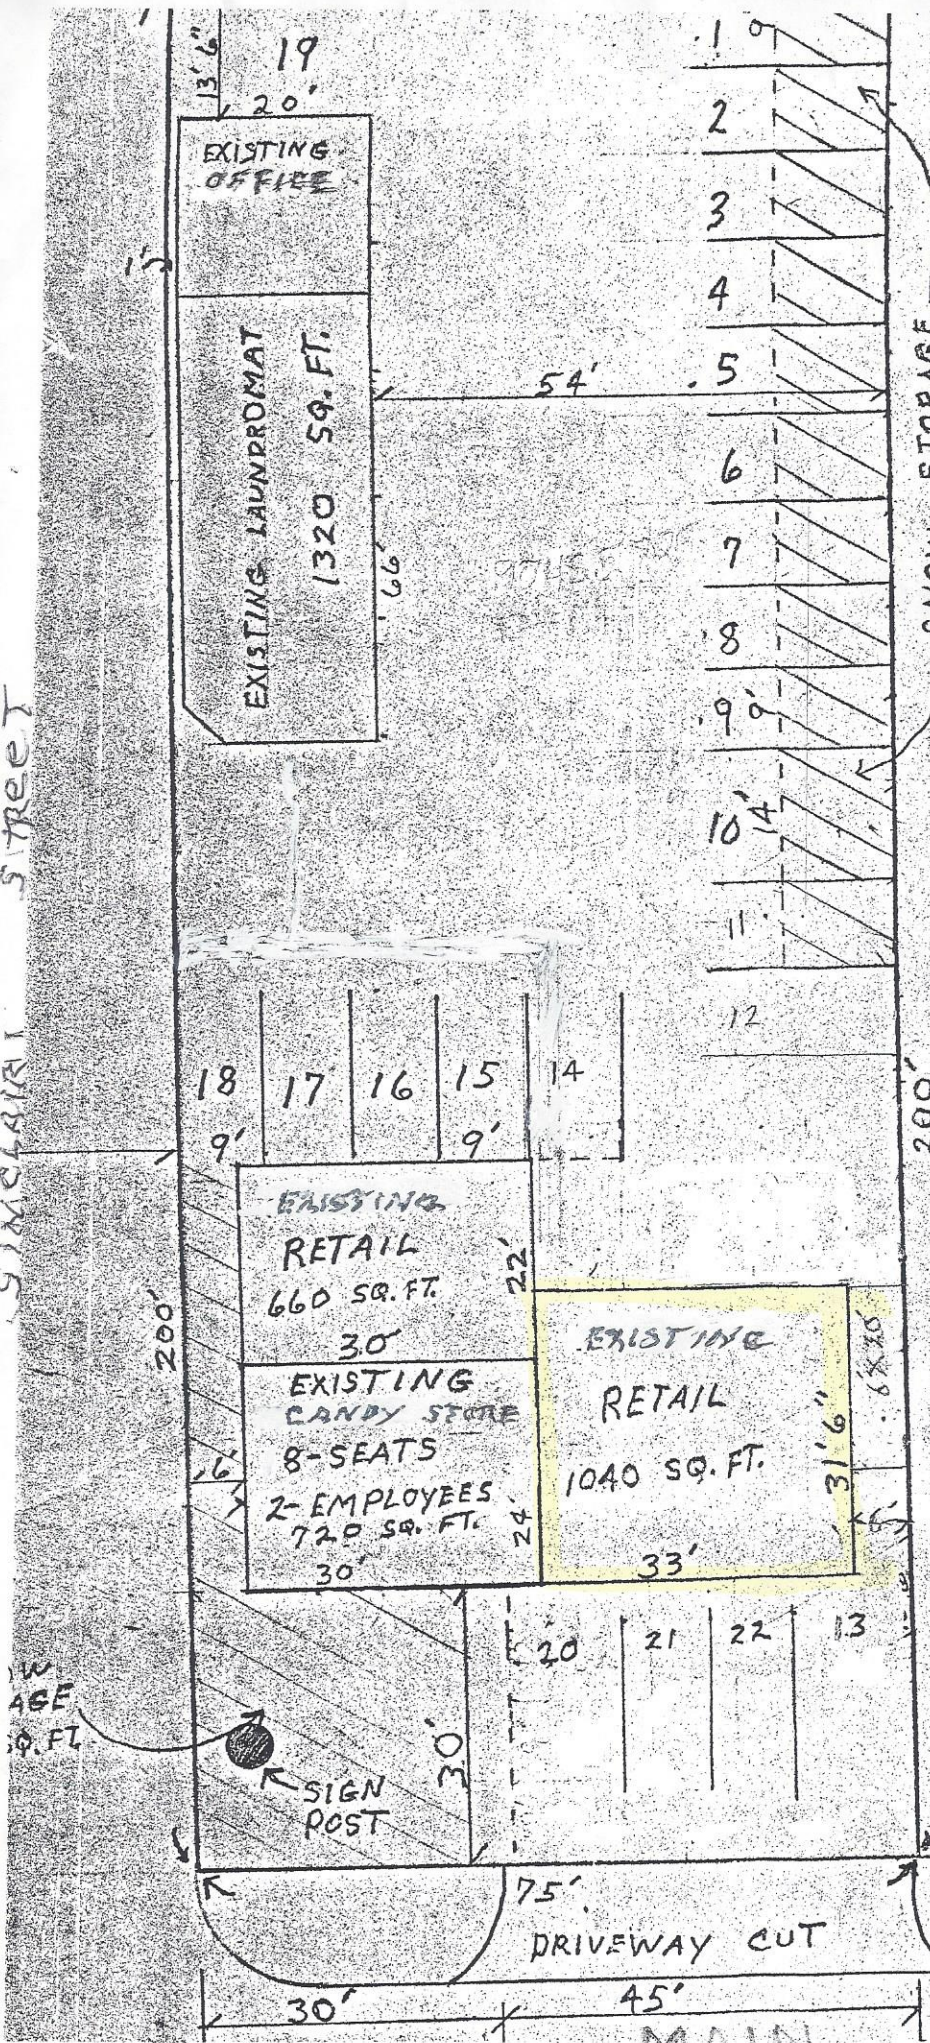

### PARKING

RETAIL = 3020 SQ. FT.  
 = 15 SPACES.  
 CANDY STORE 8 SEATS  
 2 EMPLOYEES  
 = 4 SPACES  
 RETAIL = 15  
 CANDY STORE = 4  
 TOTAL = 19 SPACES  
 SNOW STORAGE  
 2382 SQ. FT.

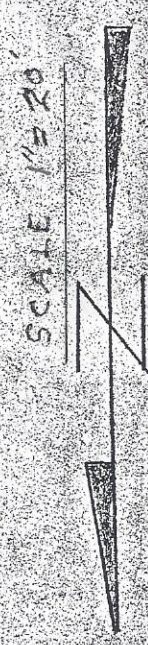

WAGE SQ. FT.

SIGN POST

DRIVEWAY CUT

MAIN Street

SIDE