




AERIAL VIEW FACING NORTH




AERIAL VIEW FACING SOUTH

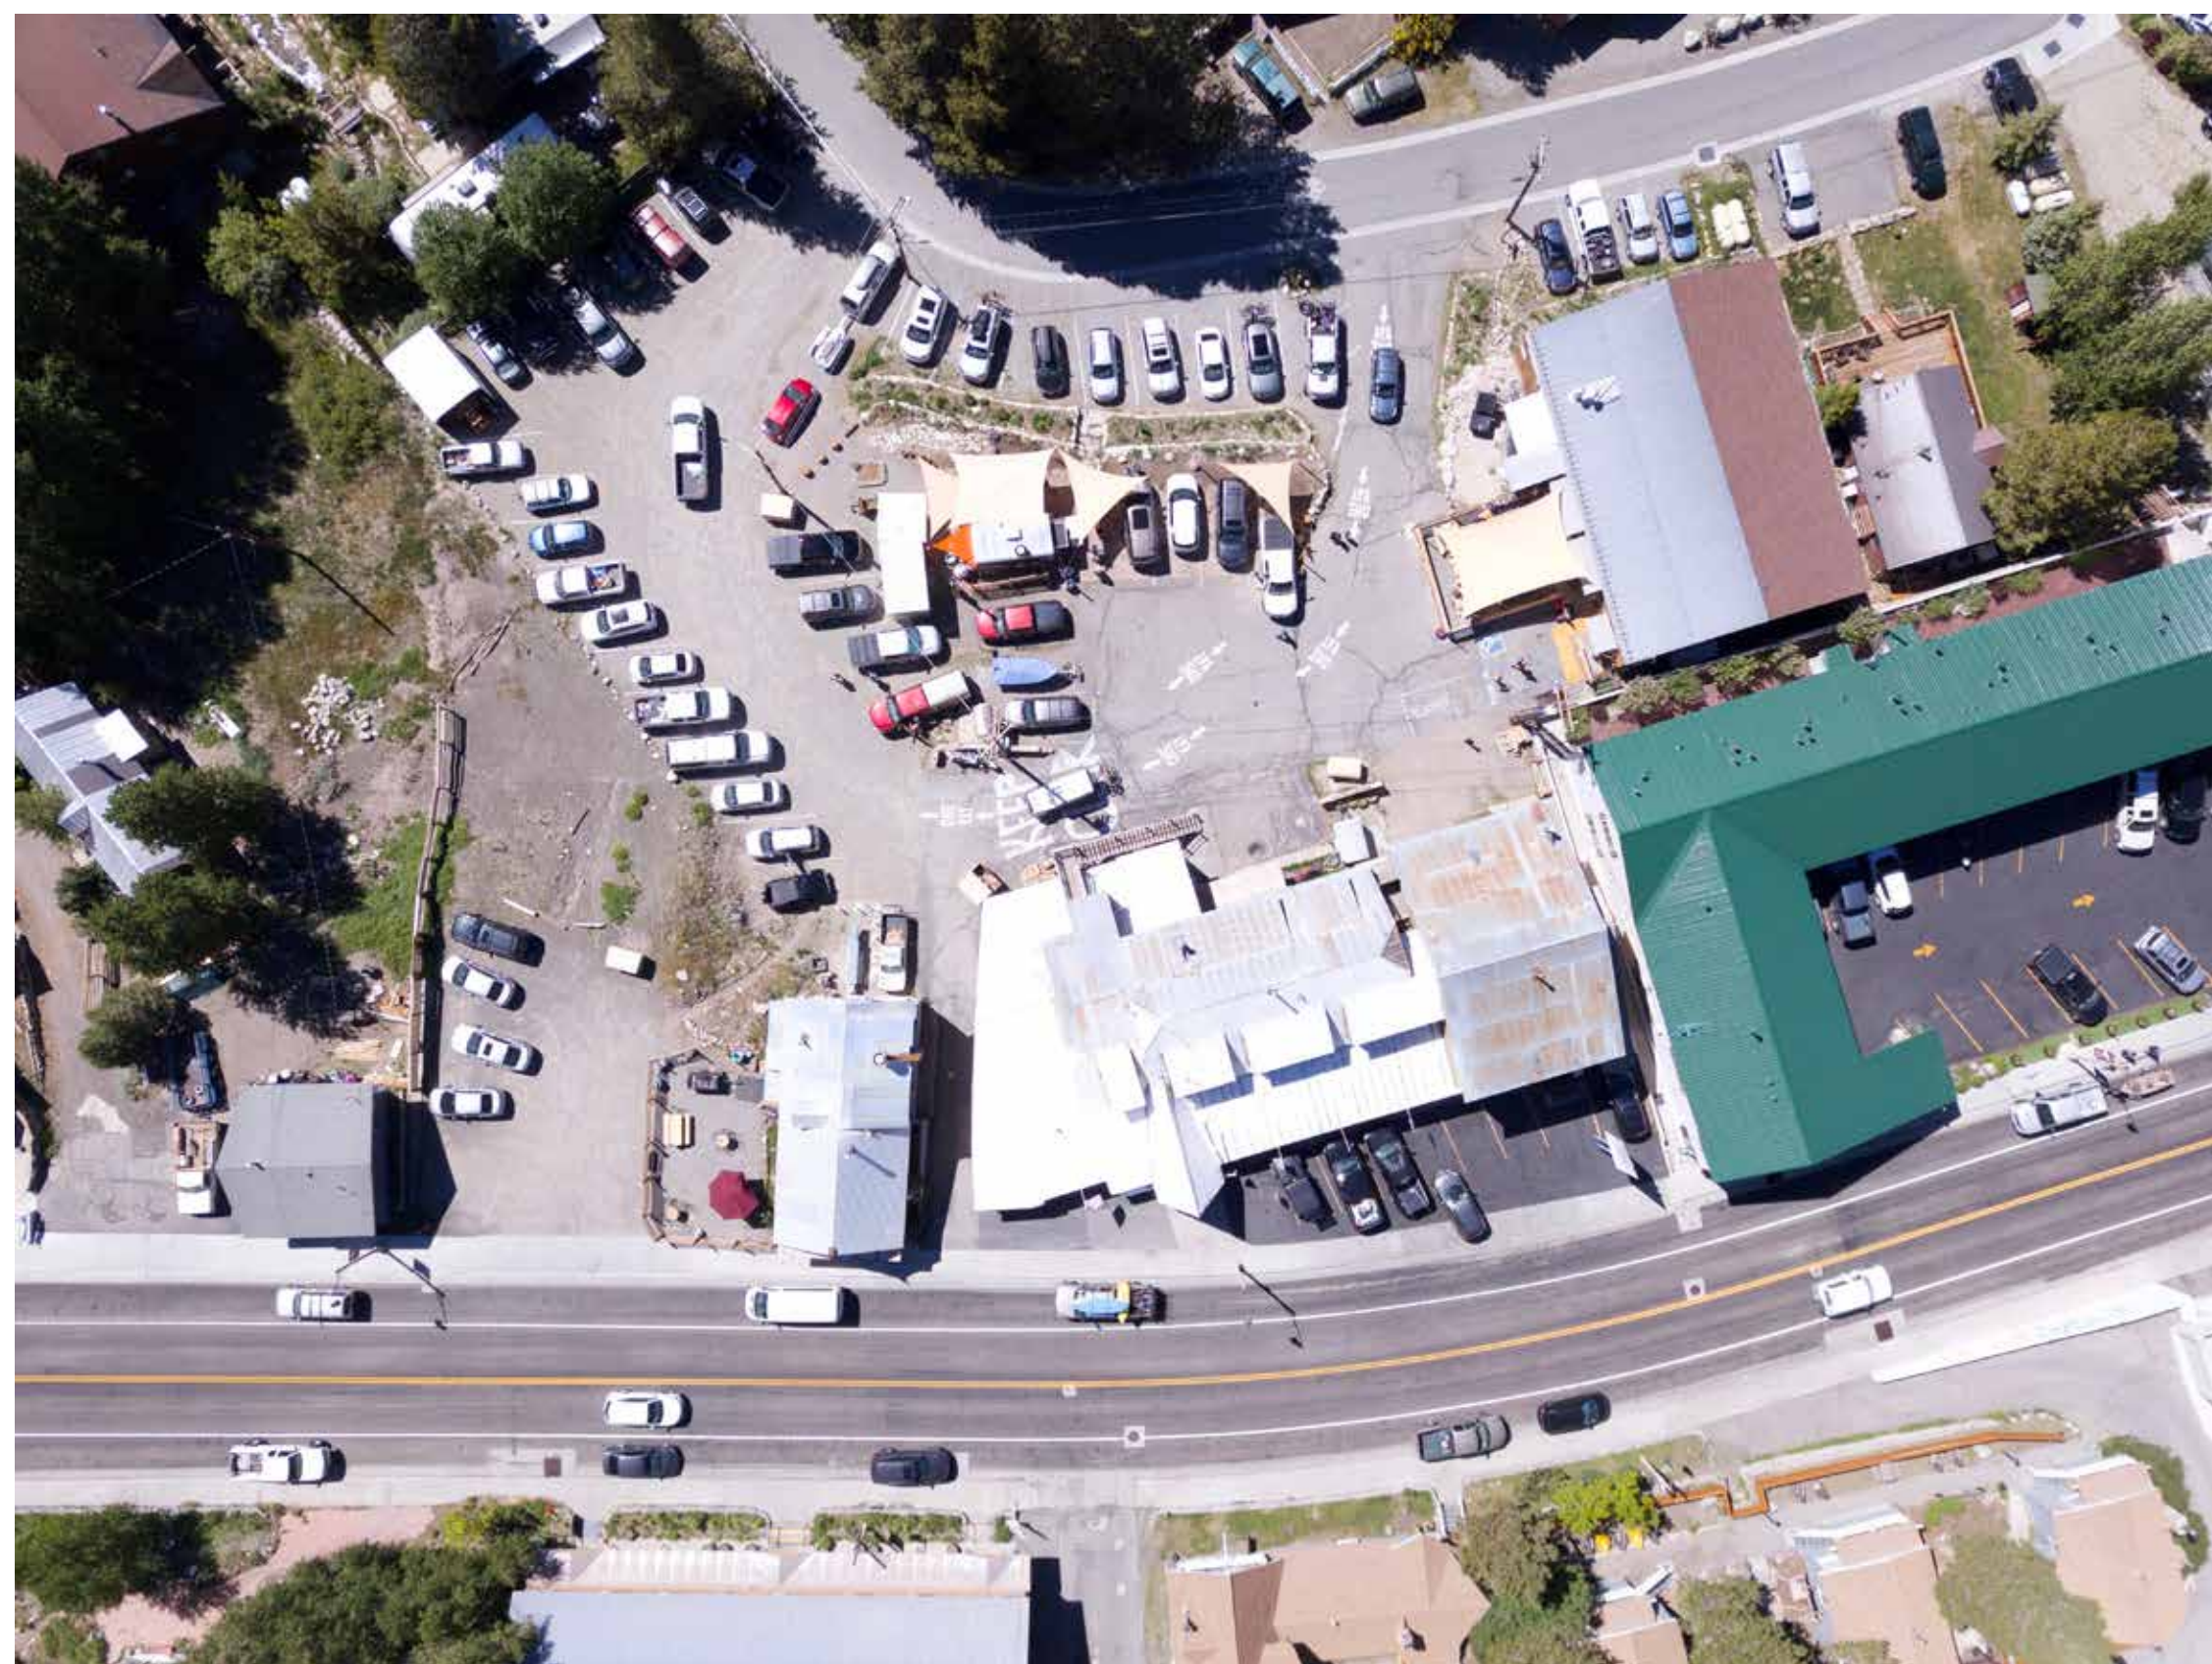

TOP AERIAL VIEW





STREET VIEW FACING NORTH WEST

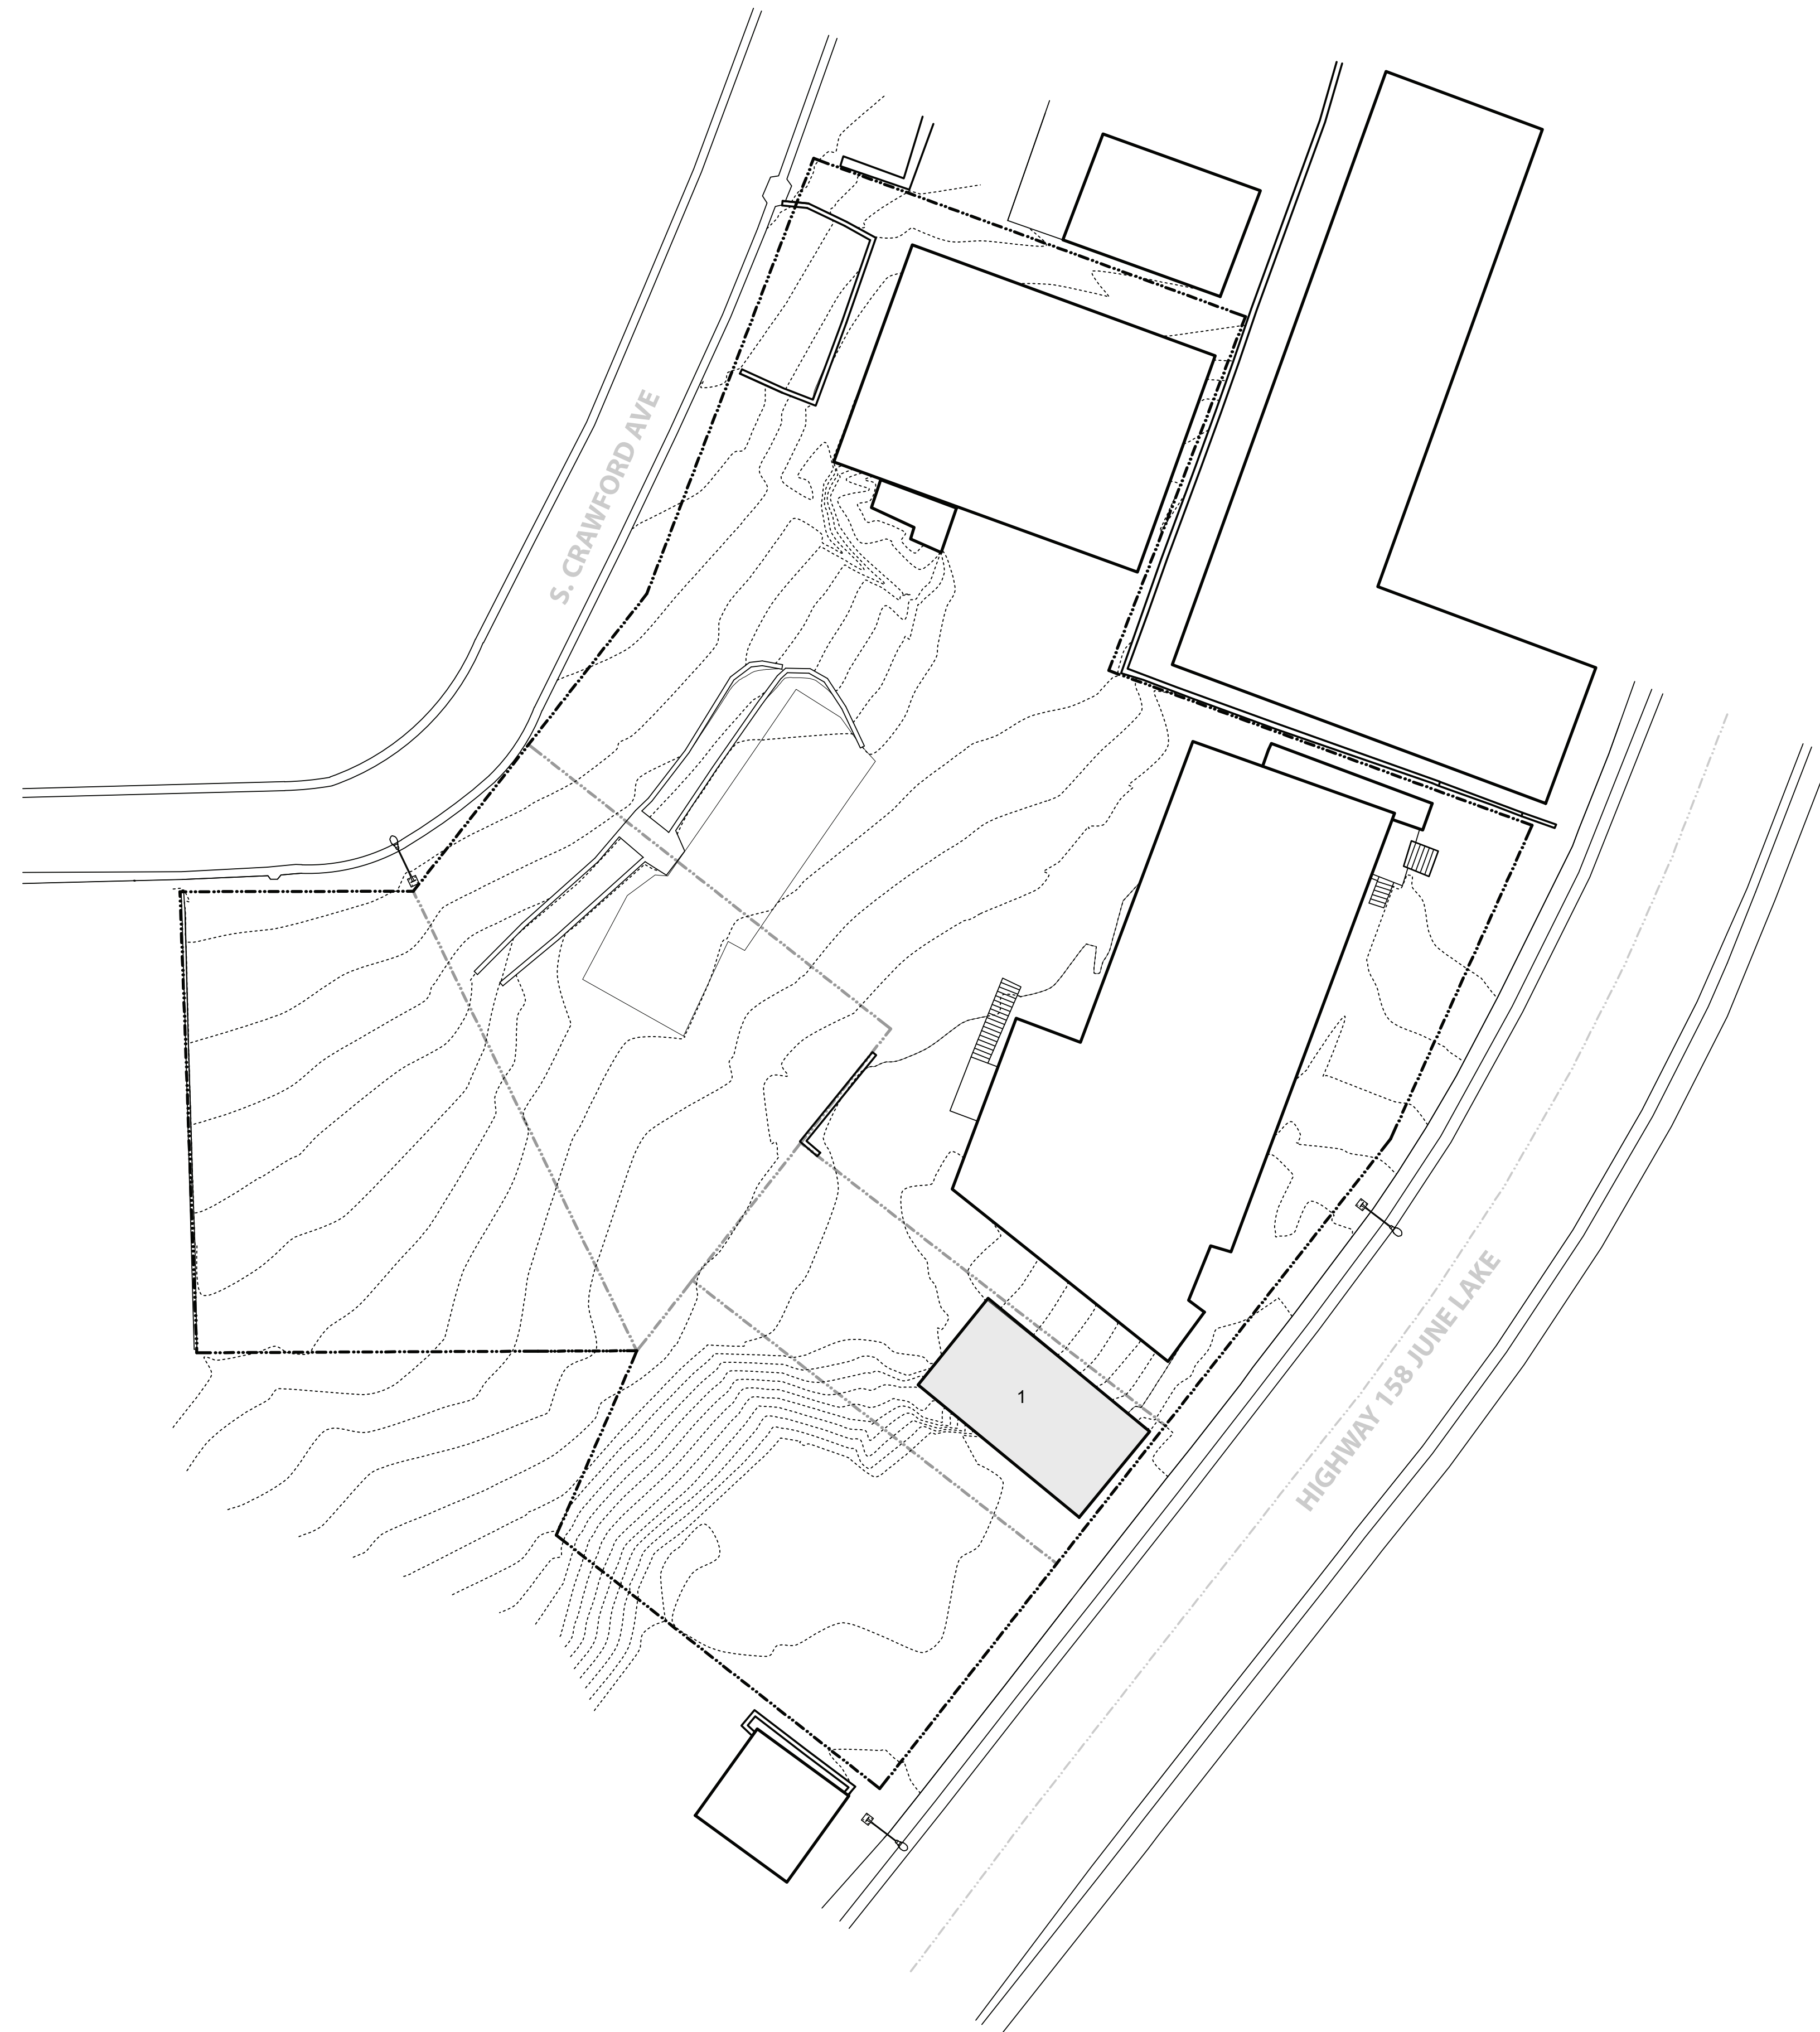


DEMO SITE PLAN

LEGEND

- 1. DEMO EXISTING BUILDING

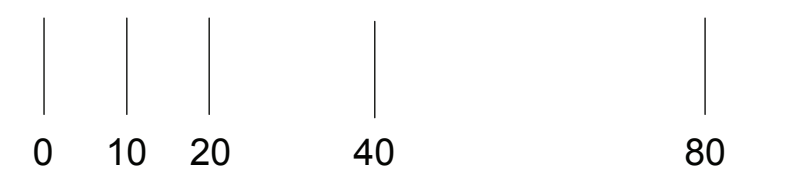
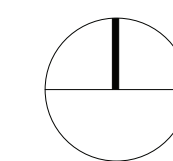


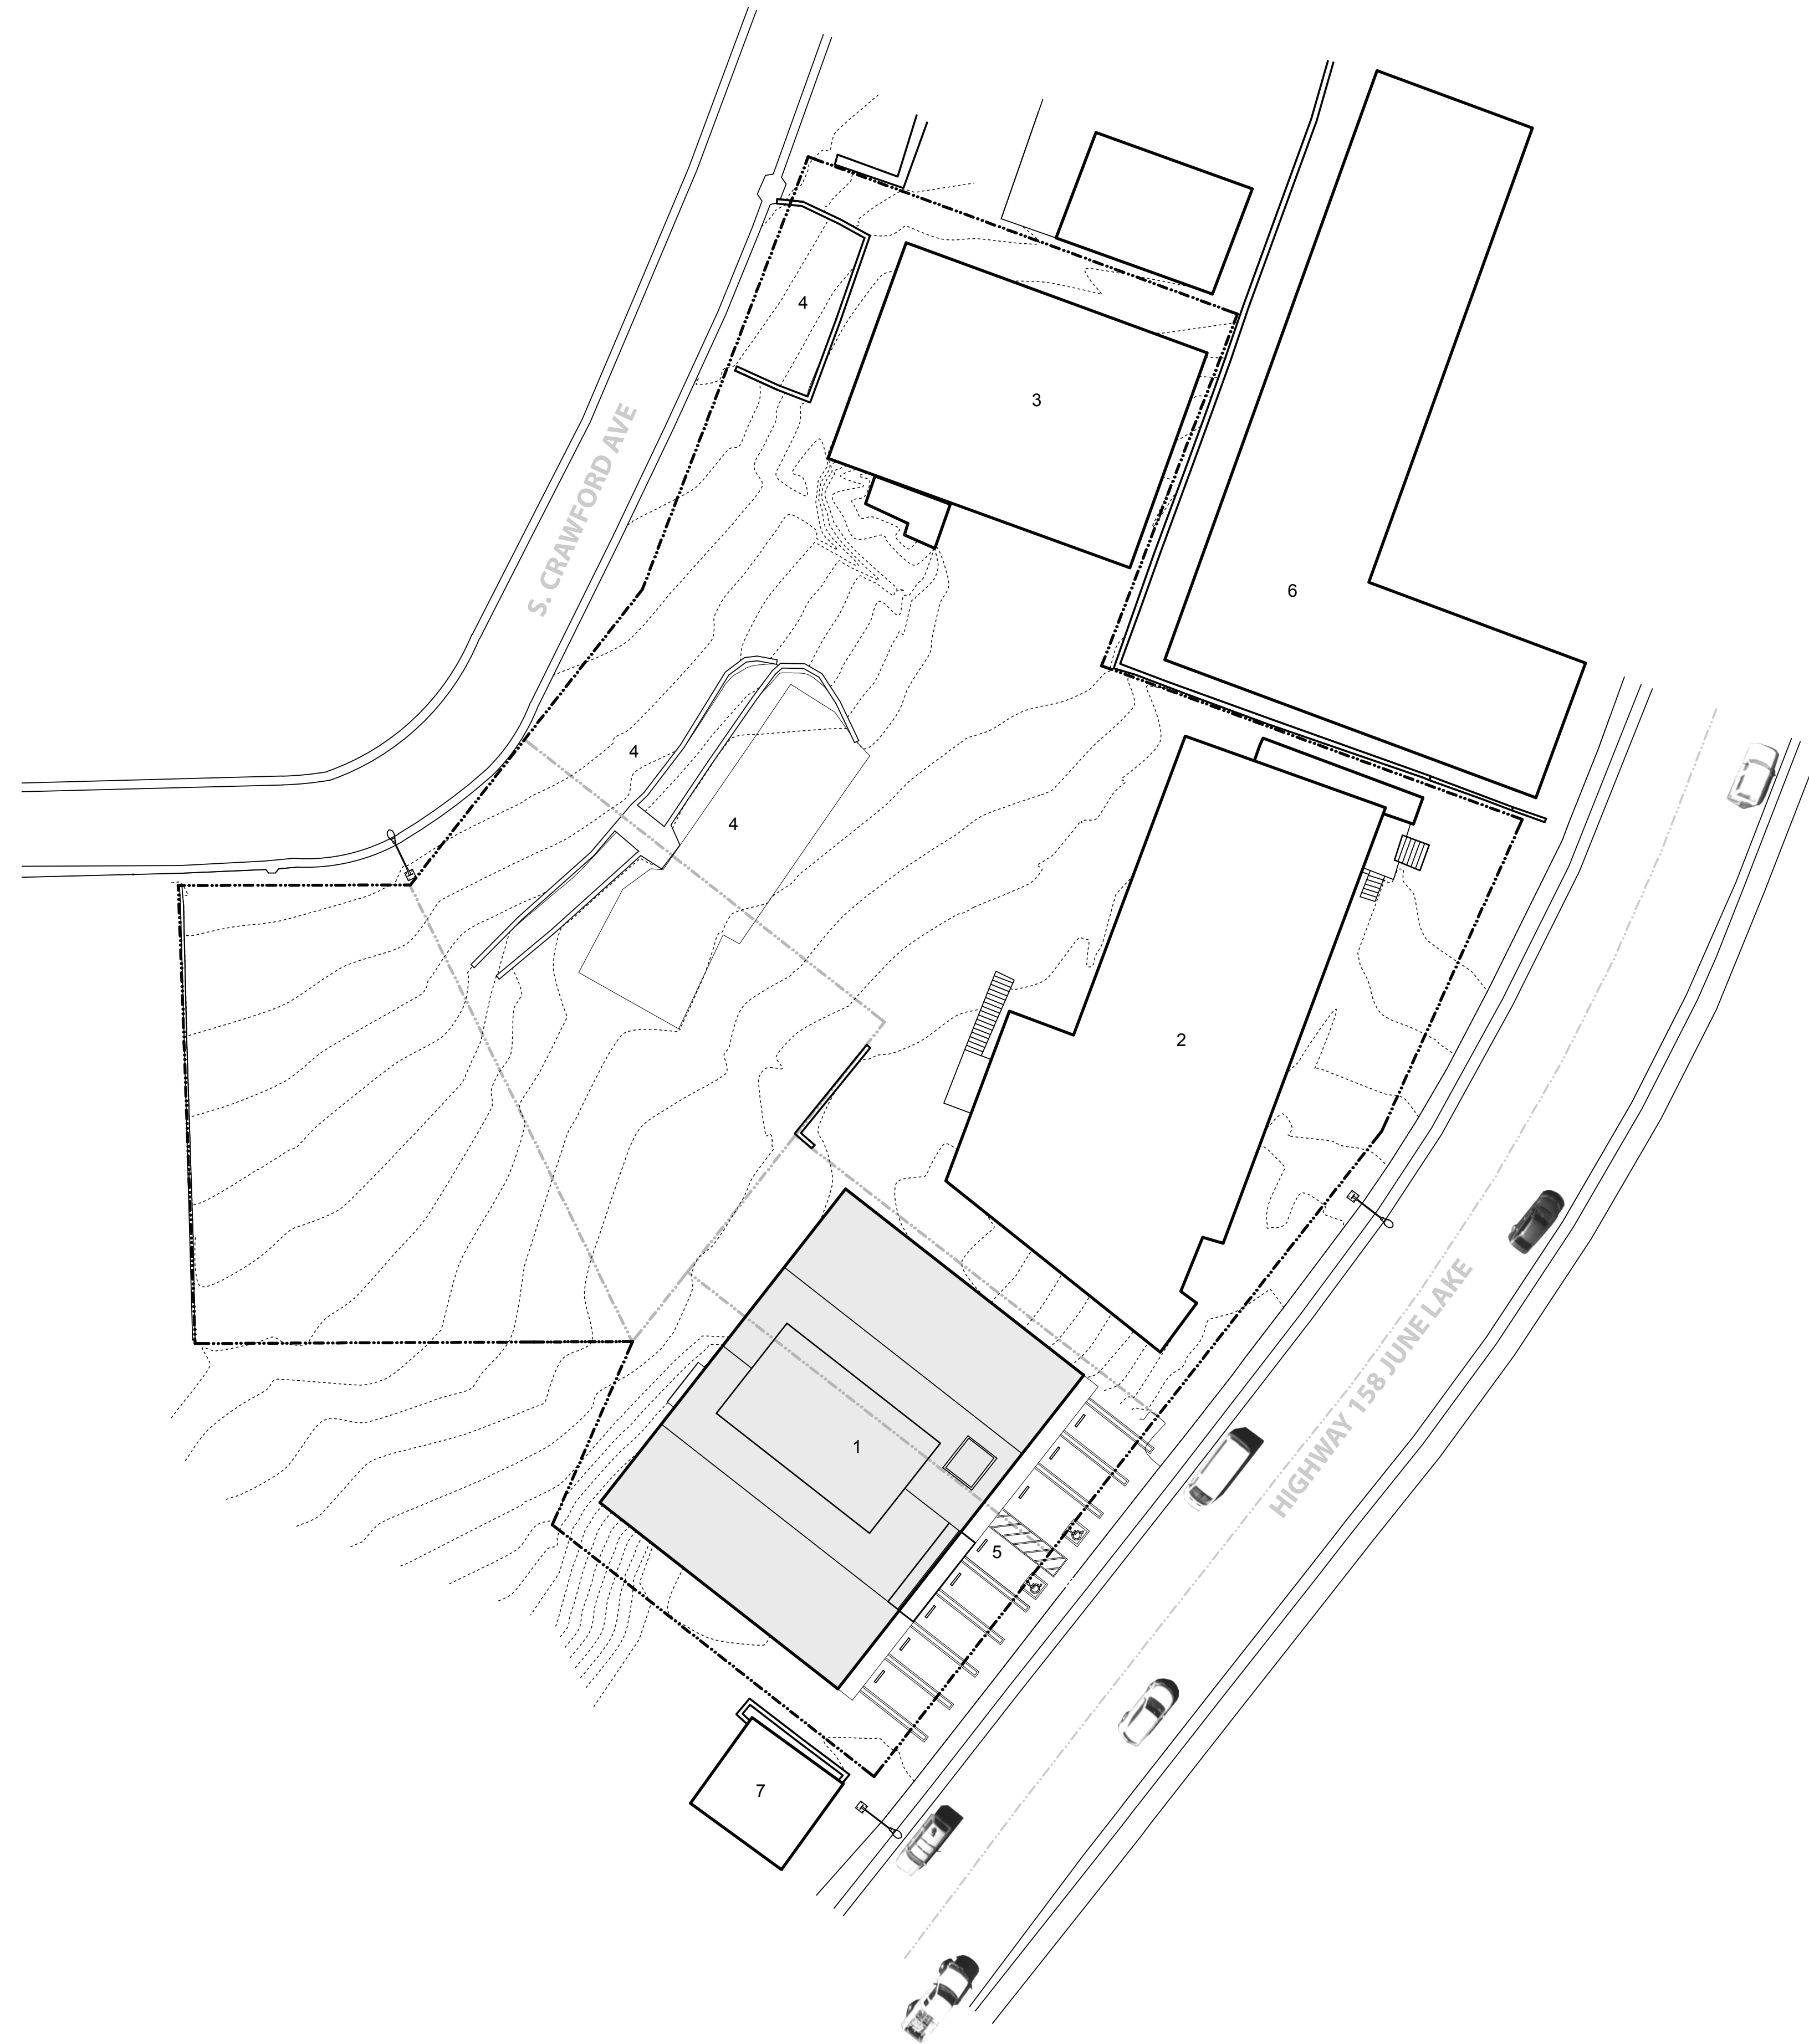


SITE PLAN


LEGEND

- 1. NEW MARKET BUILDING
- 2. EXISTING MARKET
- 3. EXISTING BREWERY
- 4. EXISTING PARKING
- 5. NEW PARKING
- 6. ADJACENT MOTEL (NIC)
- 7. ADJACENT OFFICE (NIC)

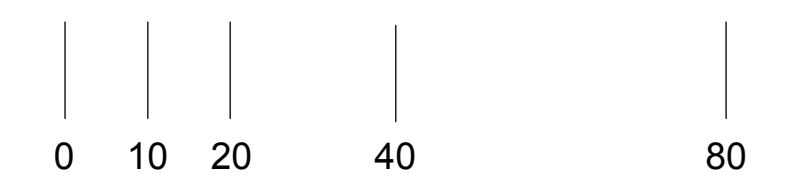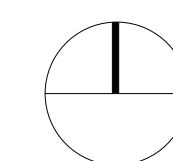

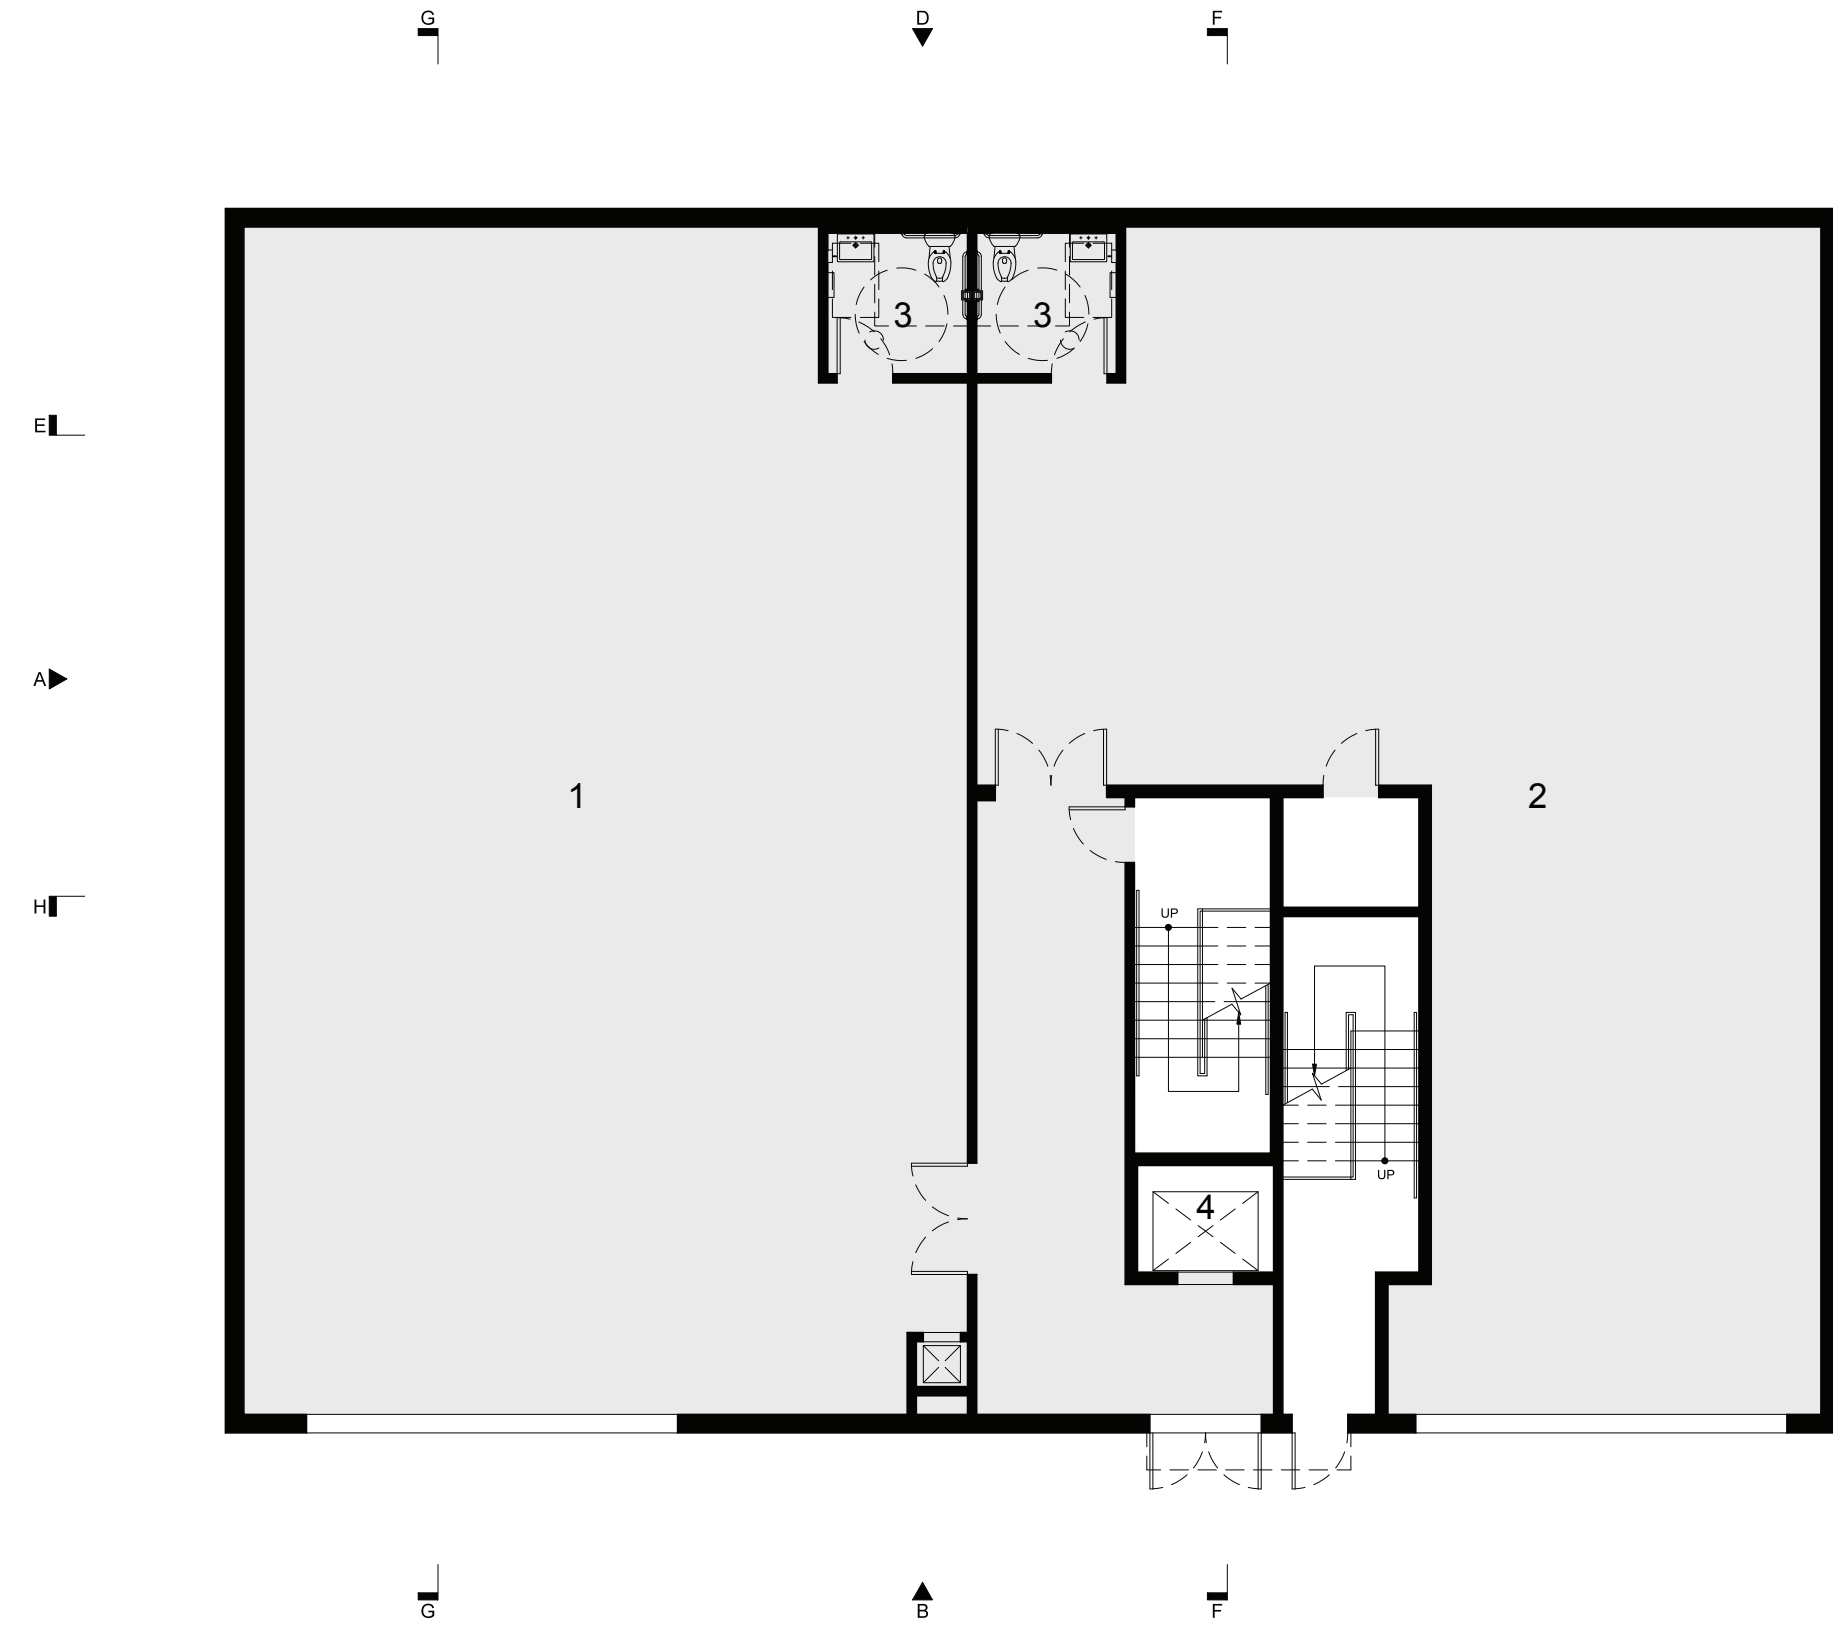


FIRST FLOOR PLAN

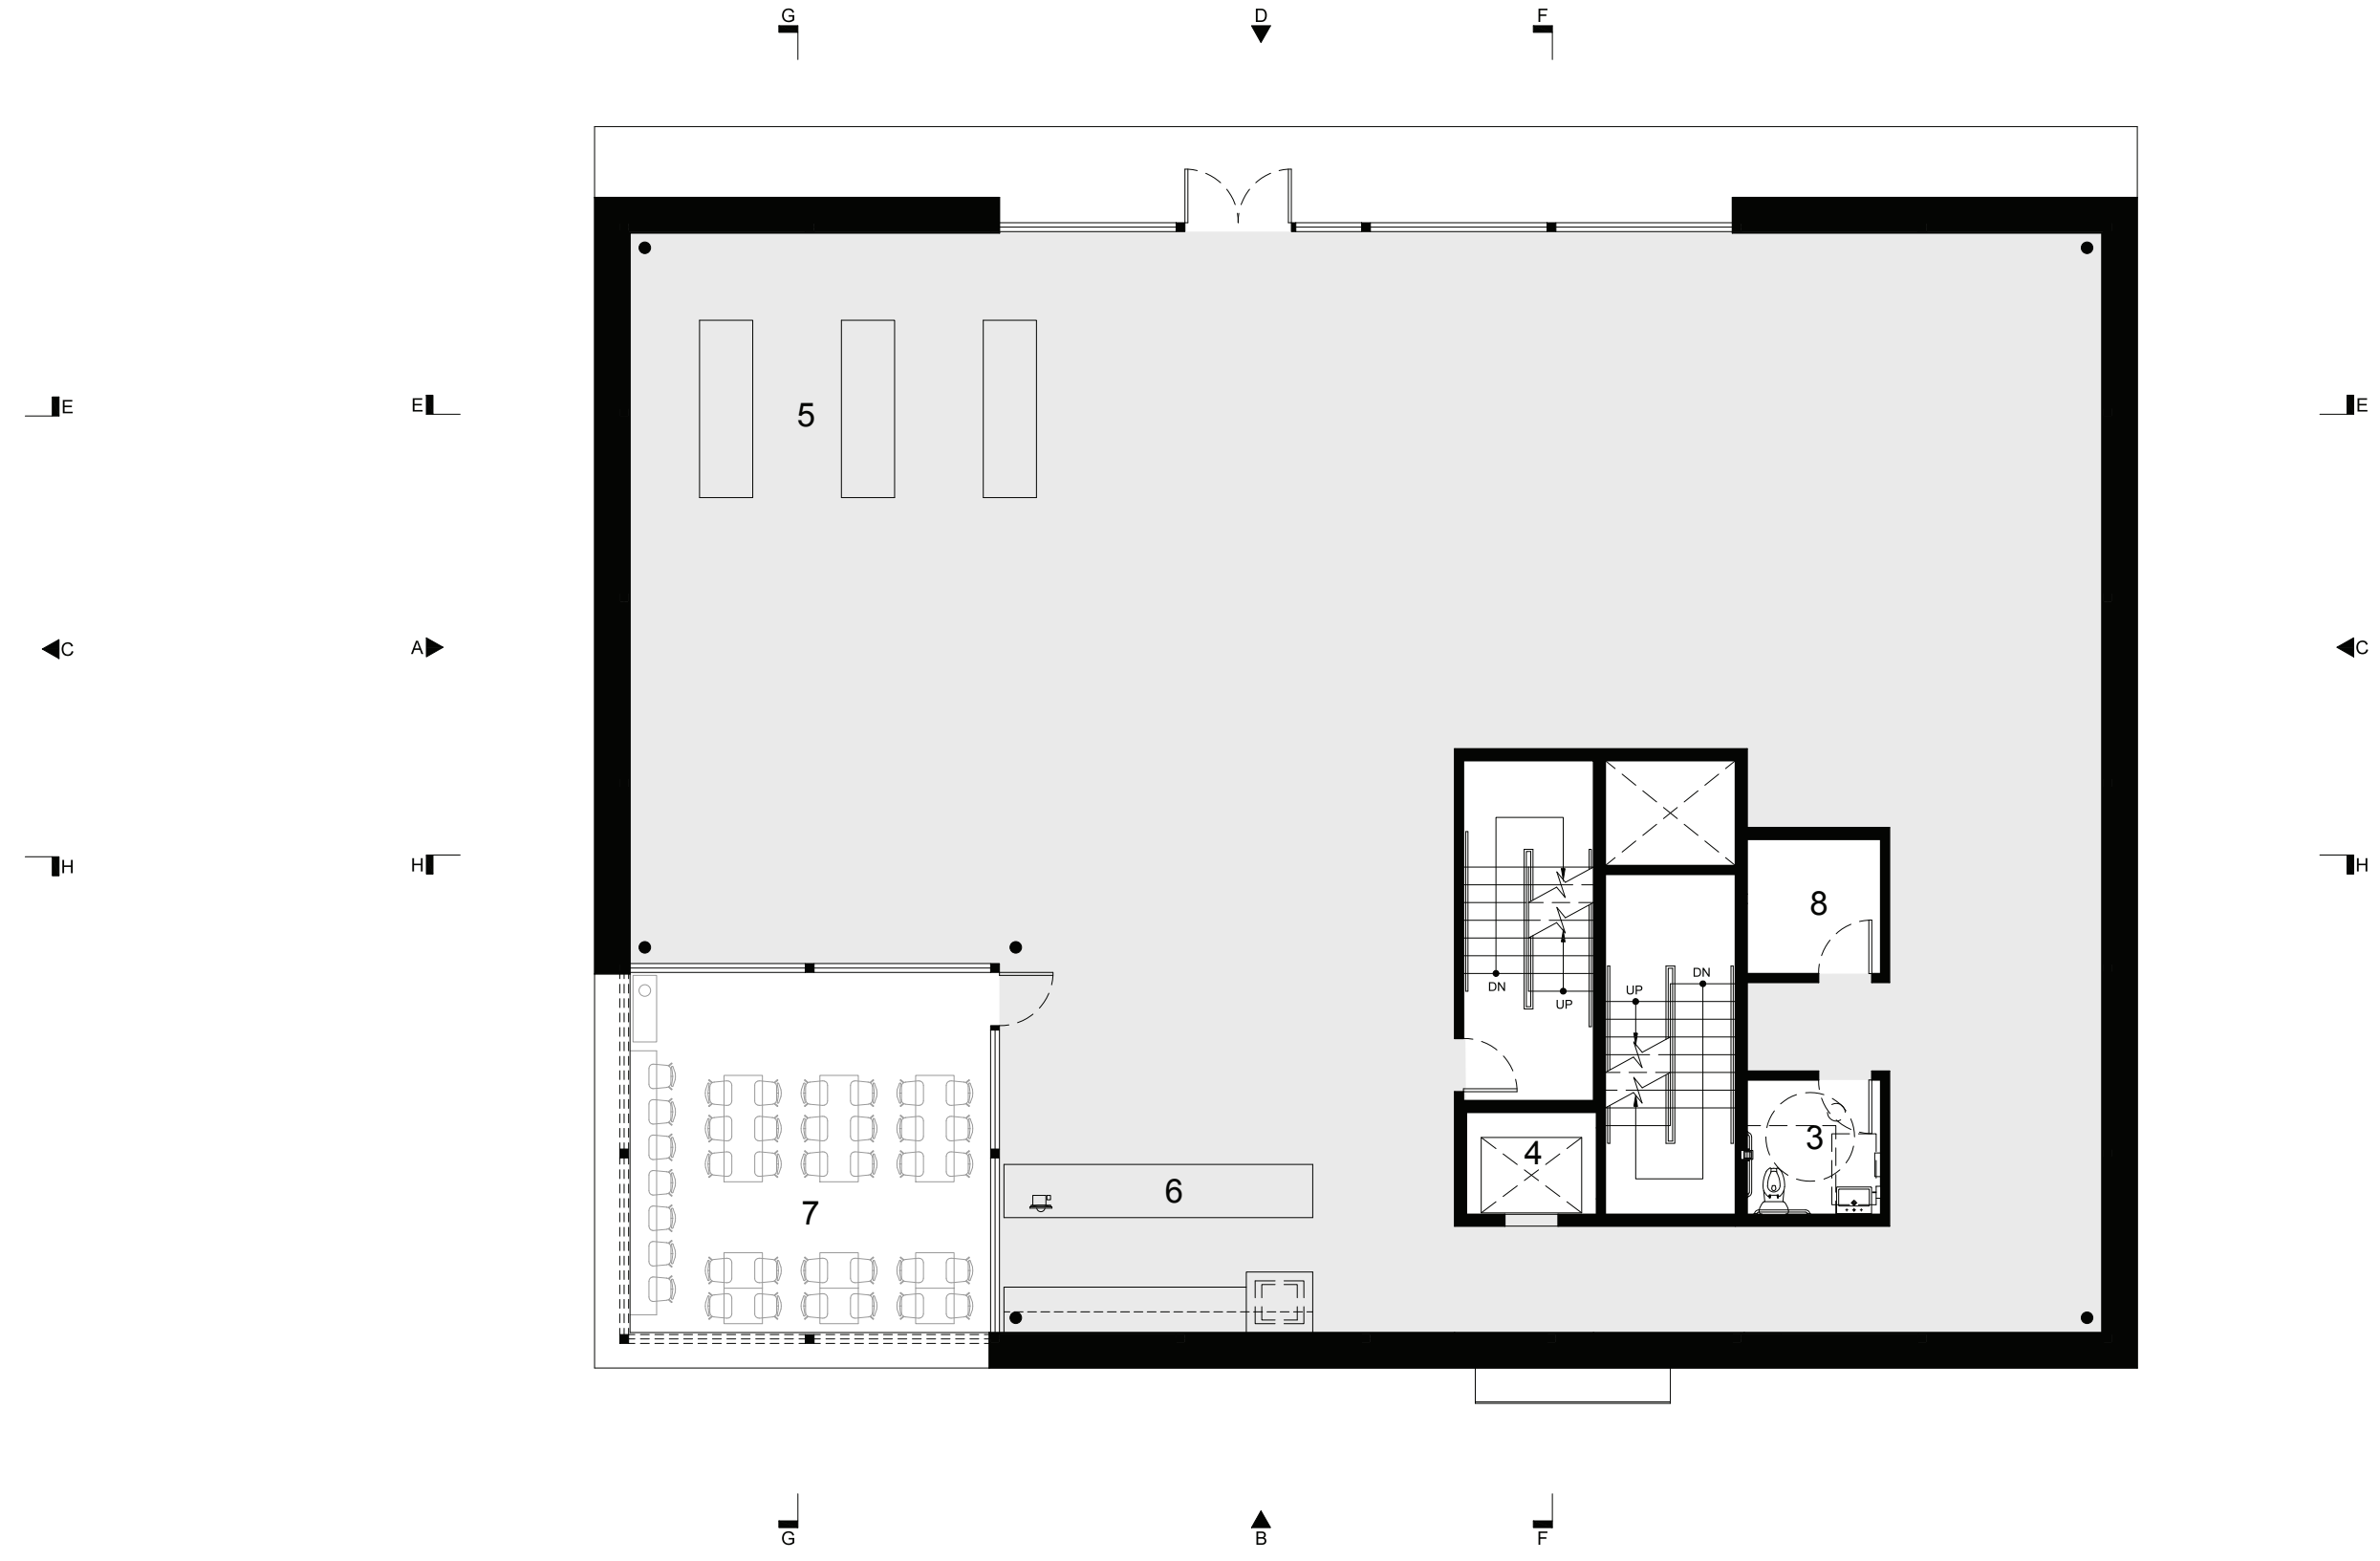

SECOND FLOOR PLAN




THIRD FLOOR PLAN

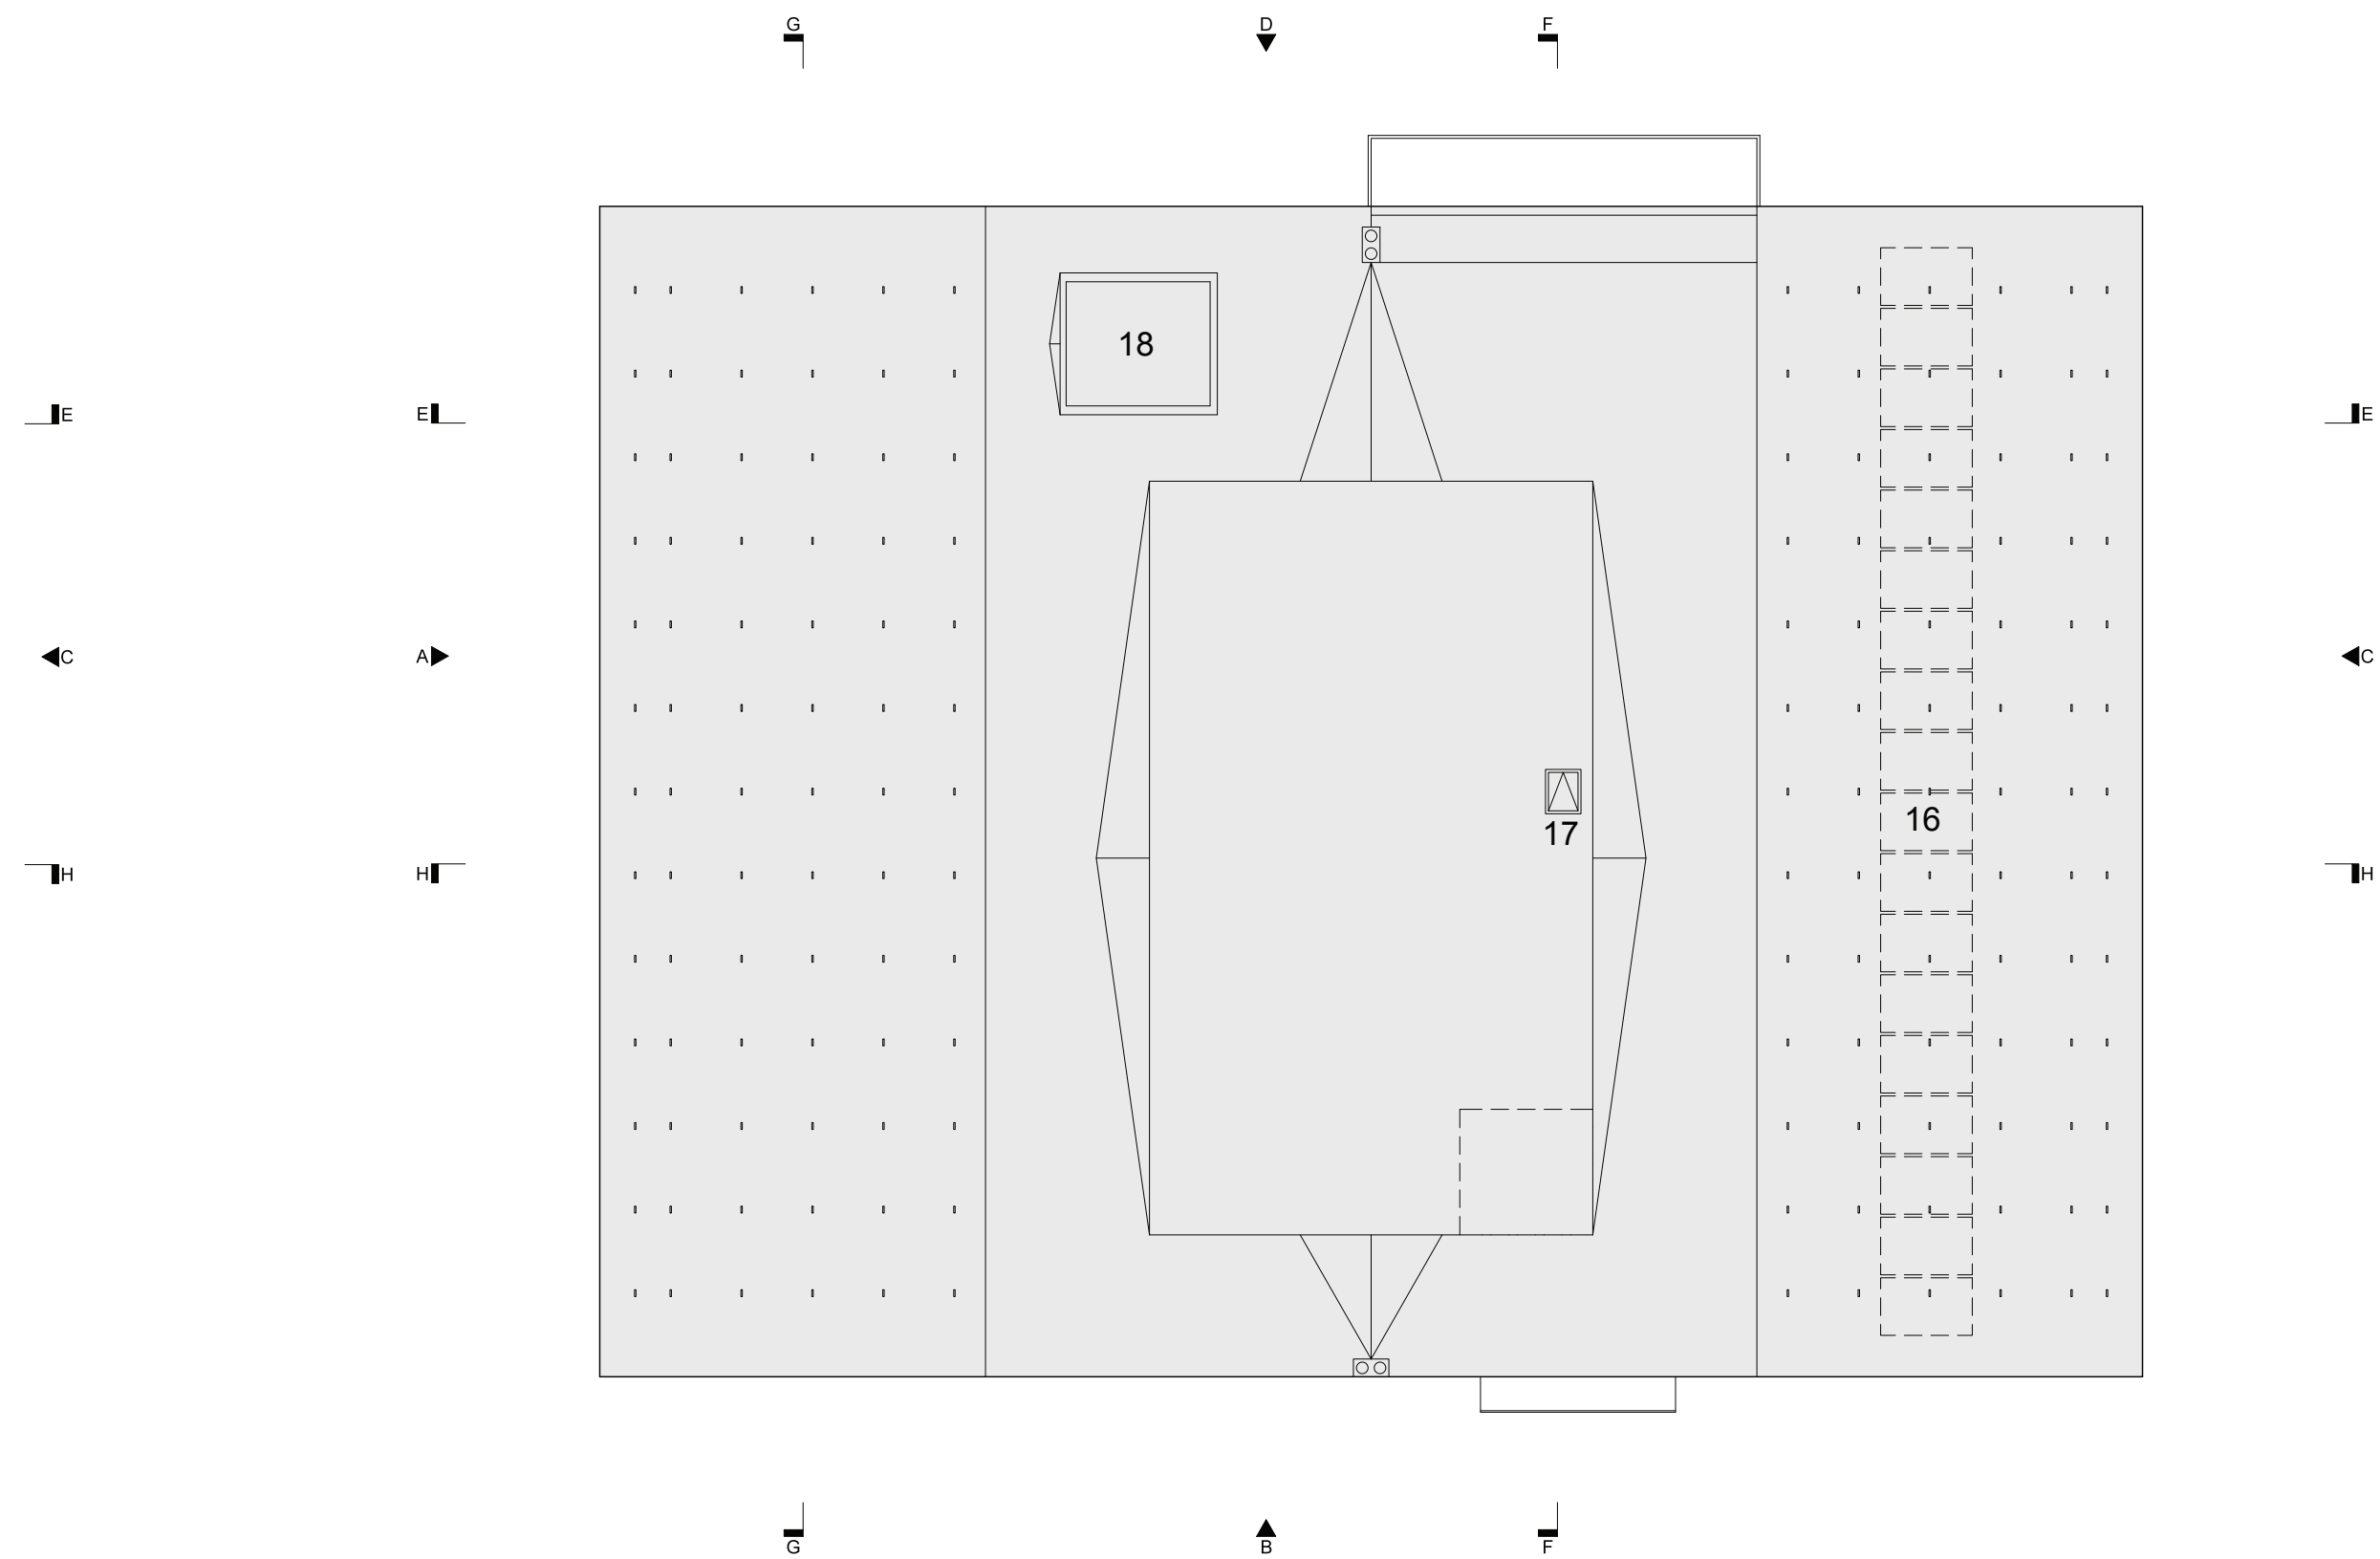

ROOF PLAN

LEGEND


- 1. COMMISSARY
- 2. STORAGE
- 3. RESTROOM
- 4. ELEVATOR
- 5. CHECK OUT
- 6. DELI
- 7. OUTDOOR DINING
- 8. JANITOR CLOSET
- 9. BEDROOM
- 10. CLOSET
- 11. BATHROOM
- 12. LIVING ROOM
- 13. DINING AREA
- 14. KITCHEN
- 15. DECK
- 16. SOLAR PANELS
- 17. ROOF HATCH
- 18. SKYLIGHT

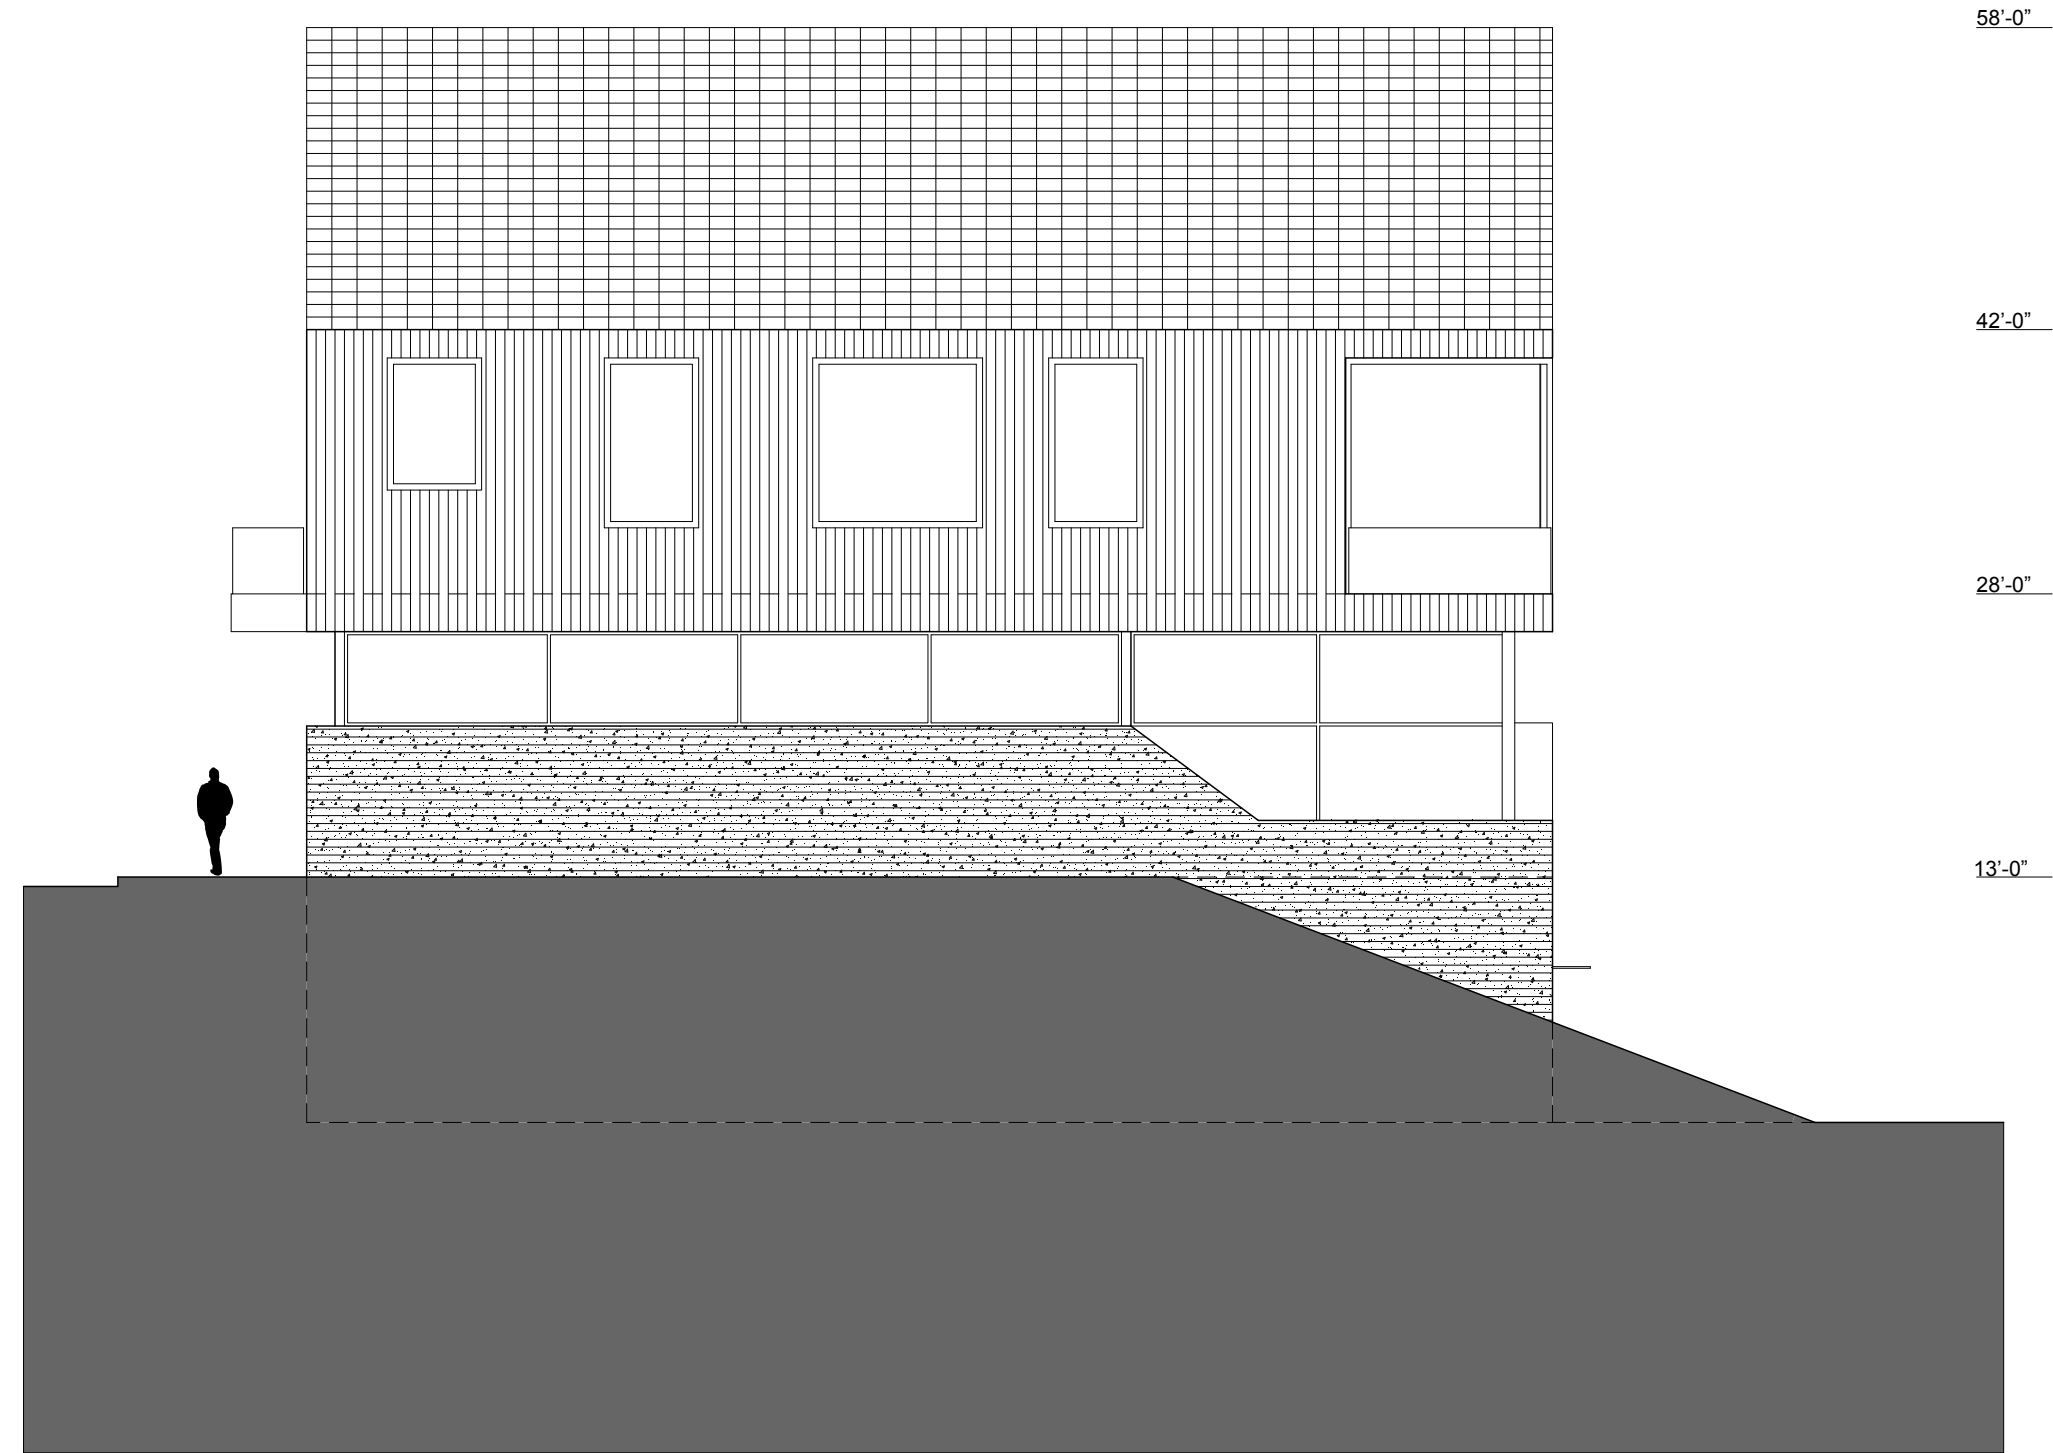


ELEVATION A






ELEVATION B

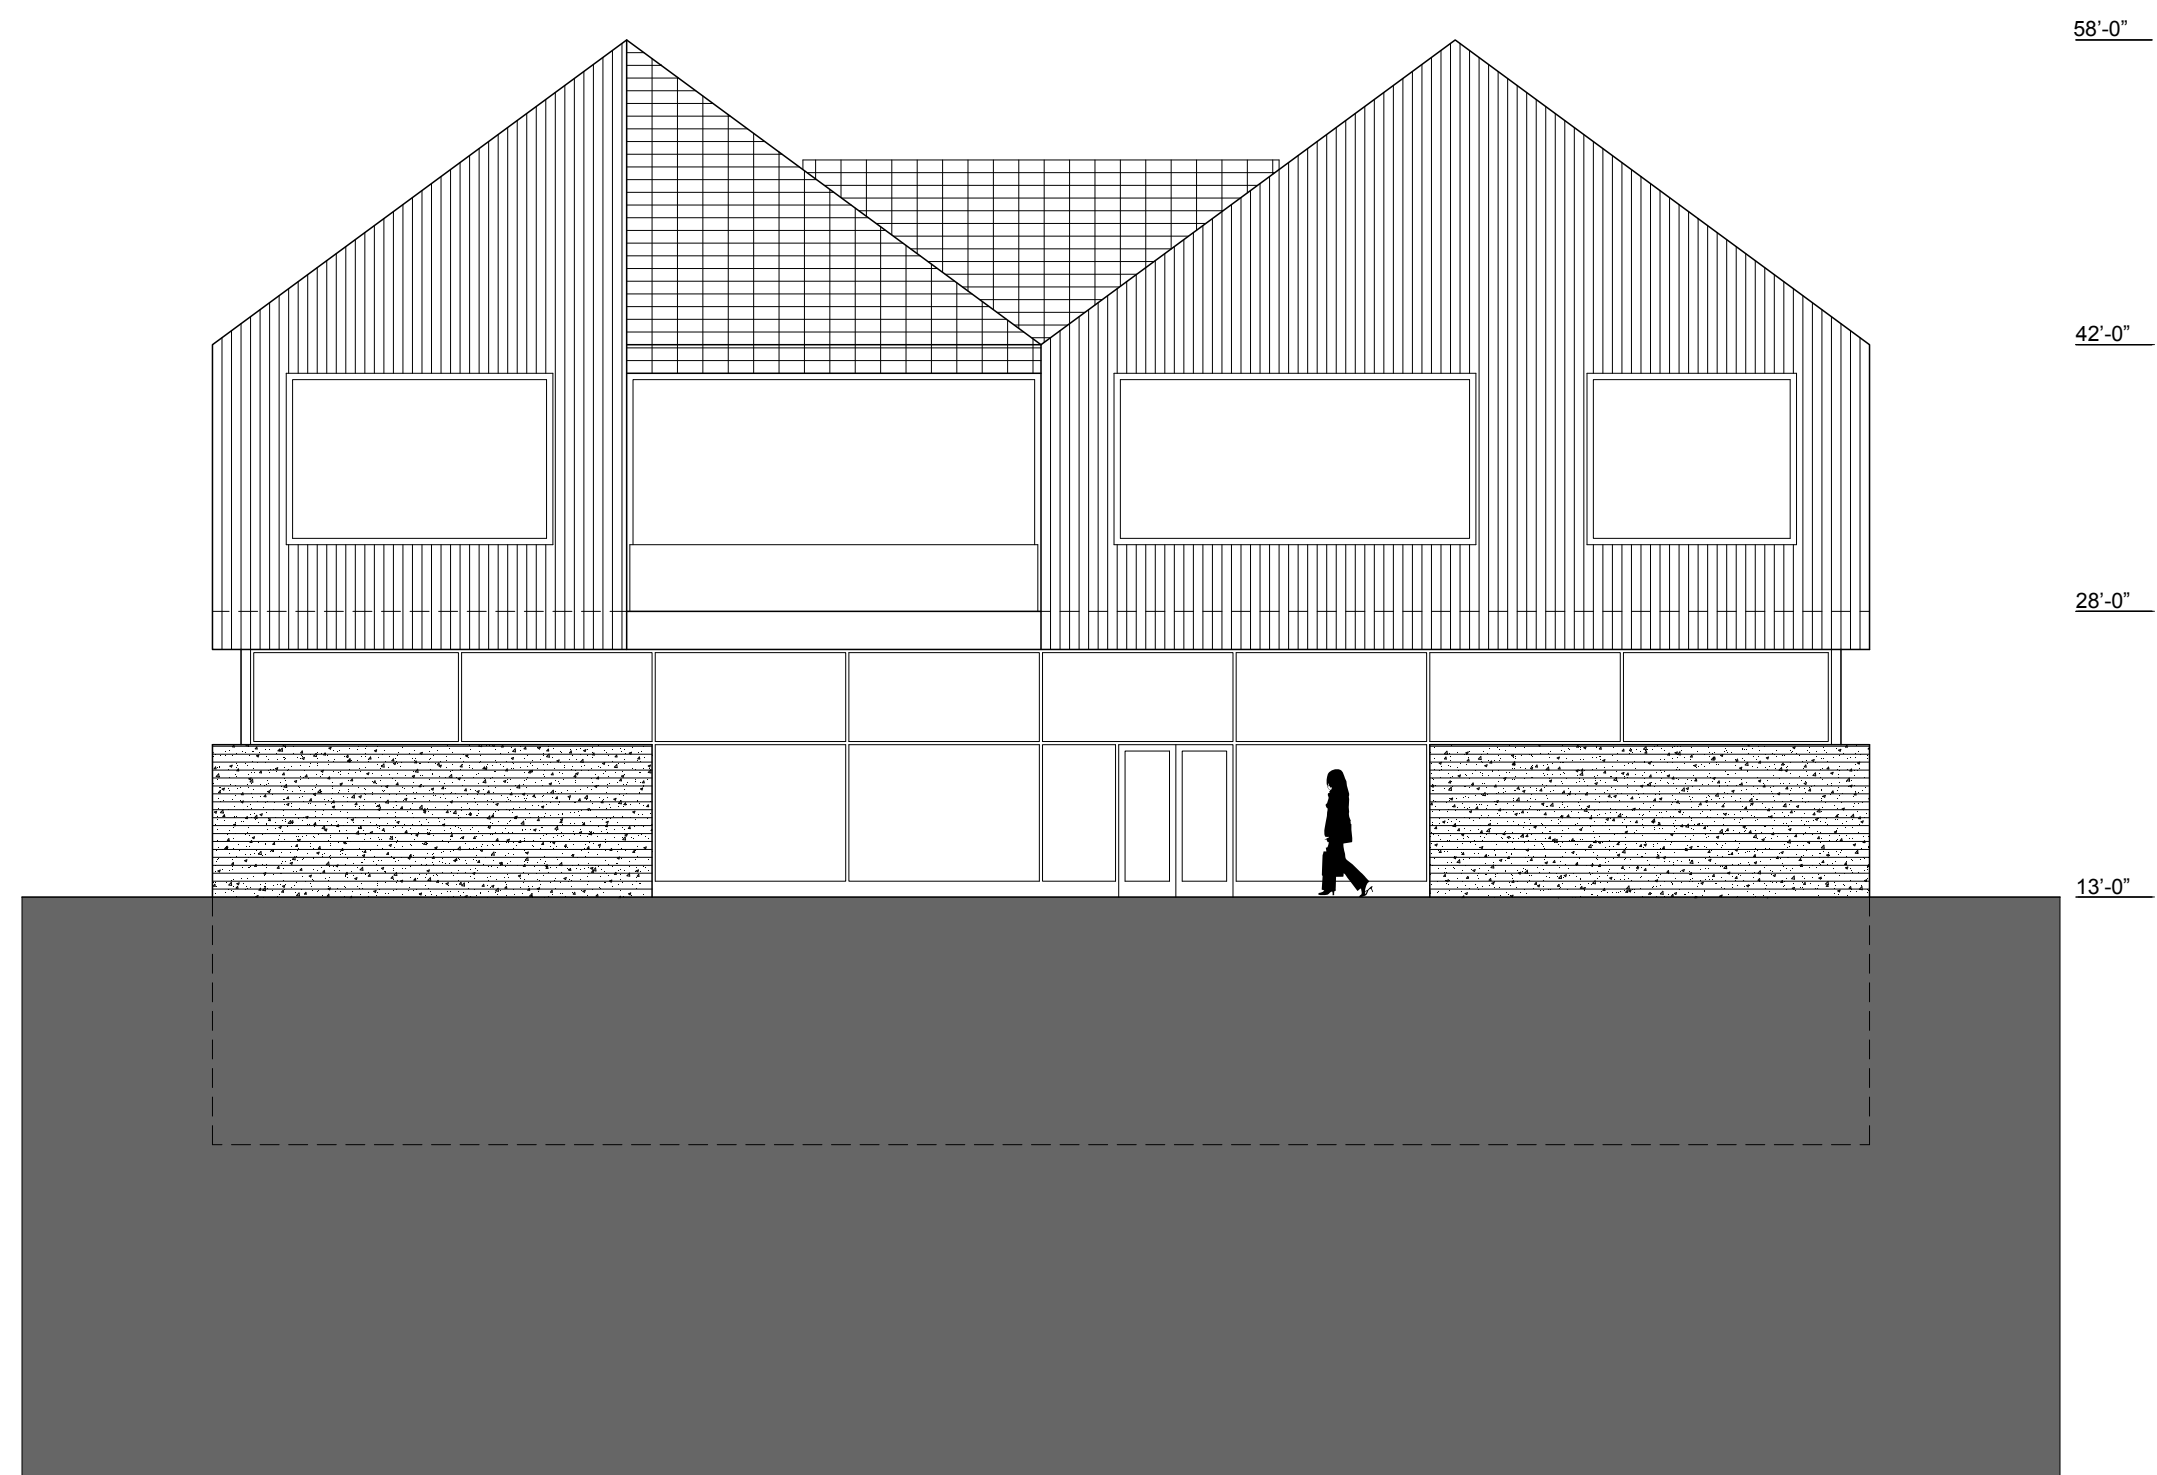



ELEVATION D

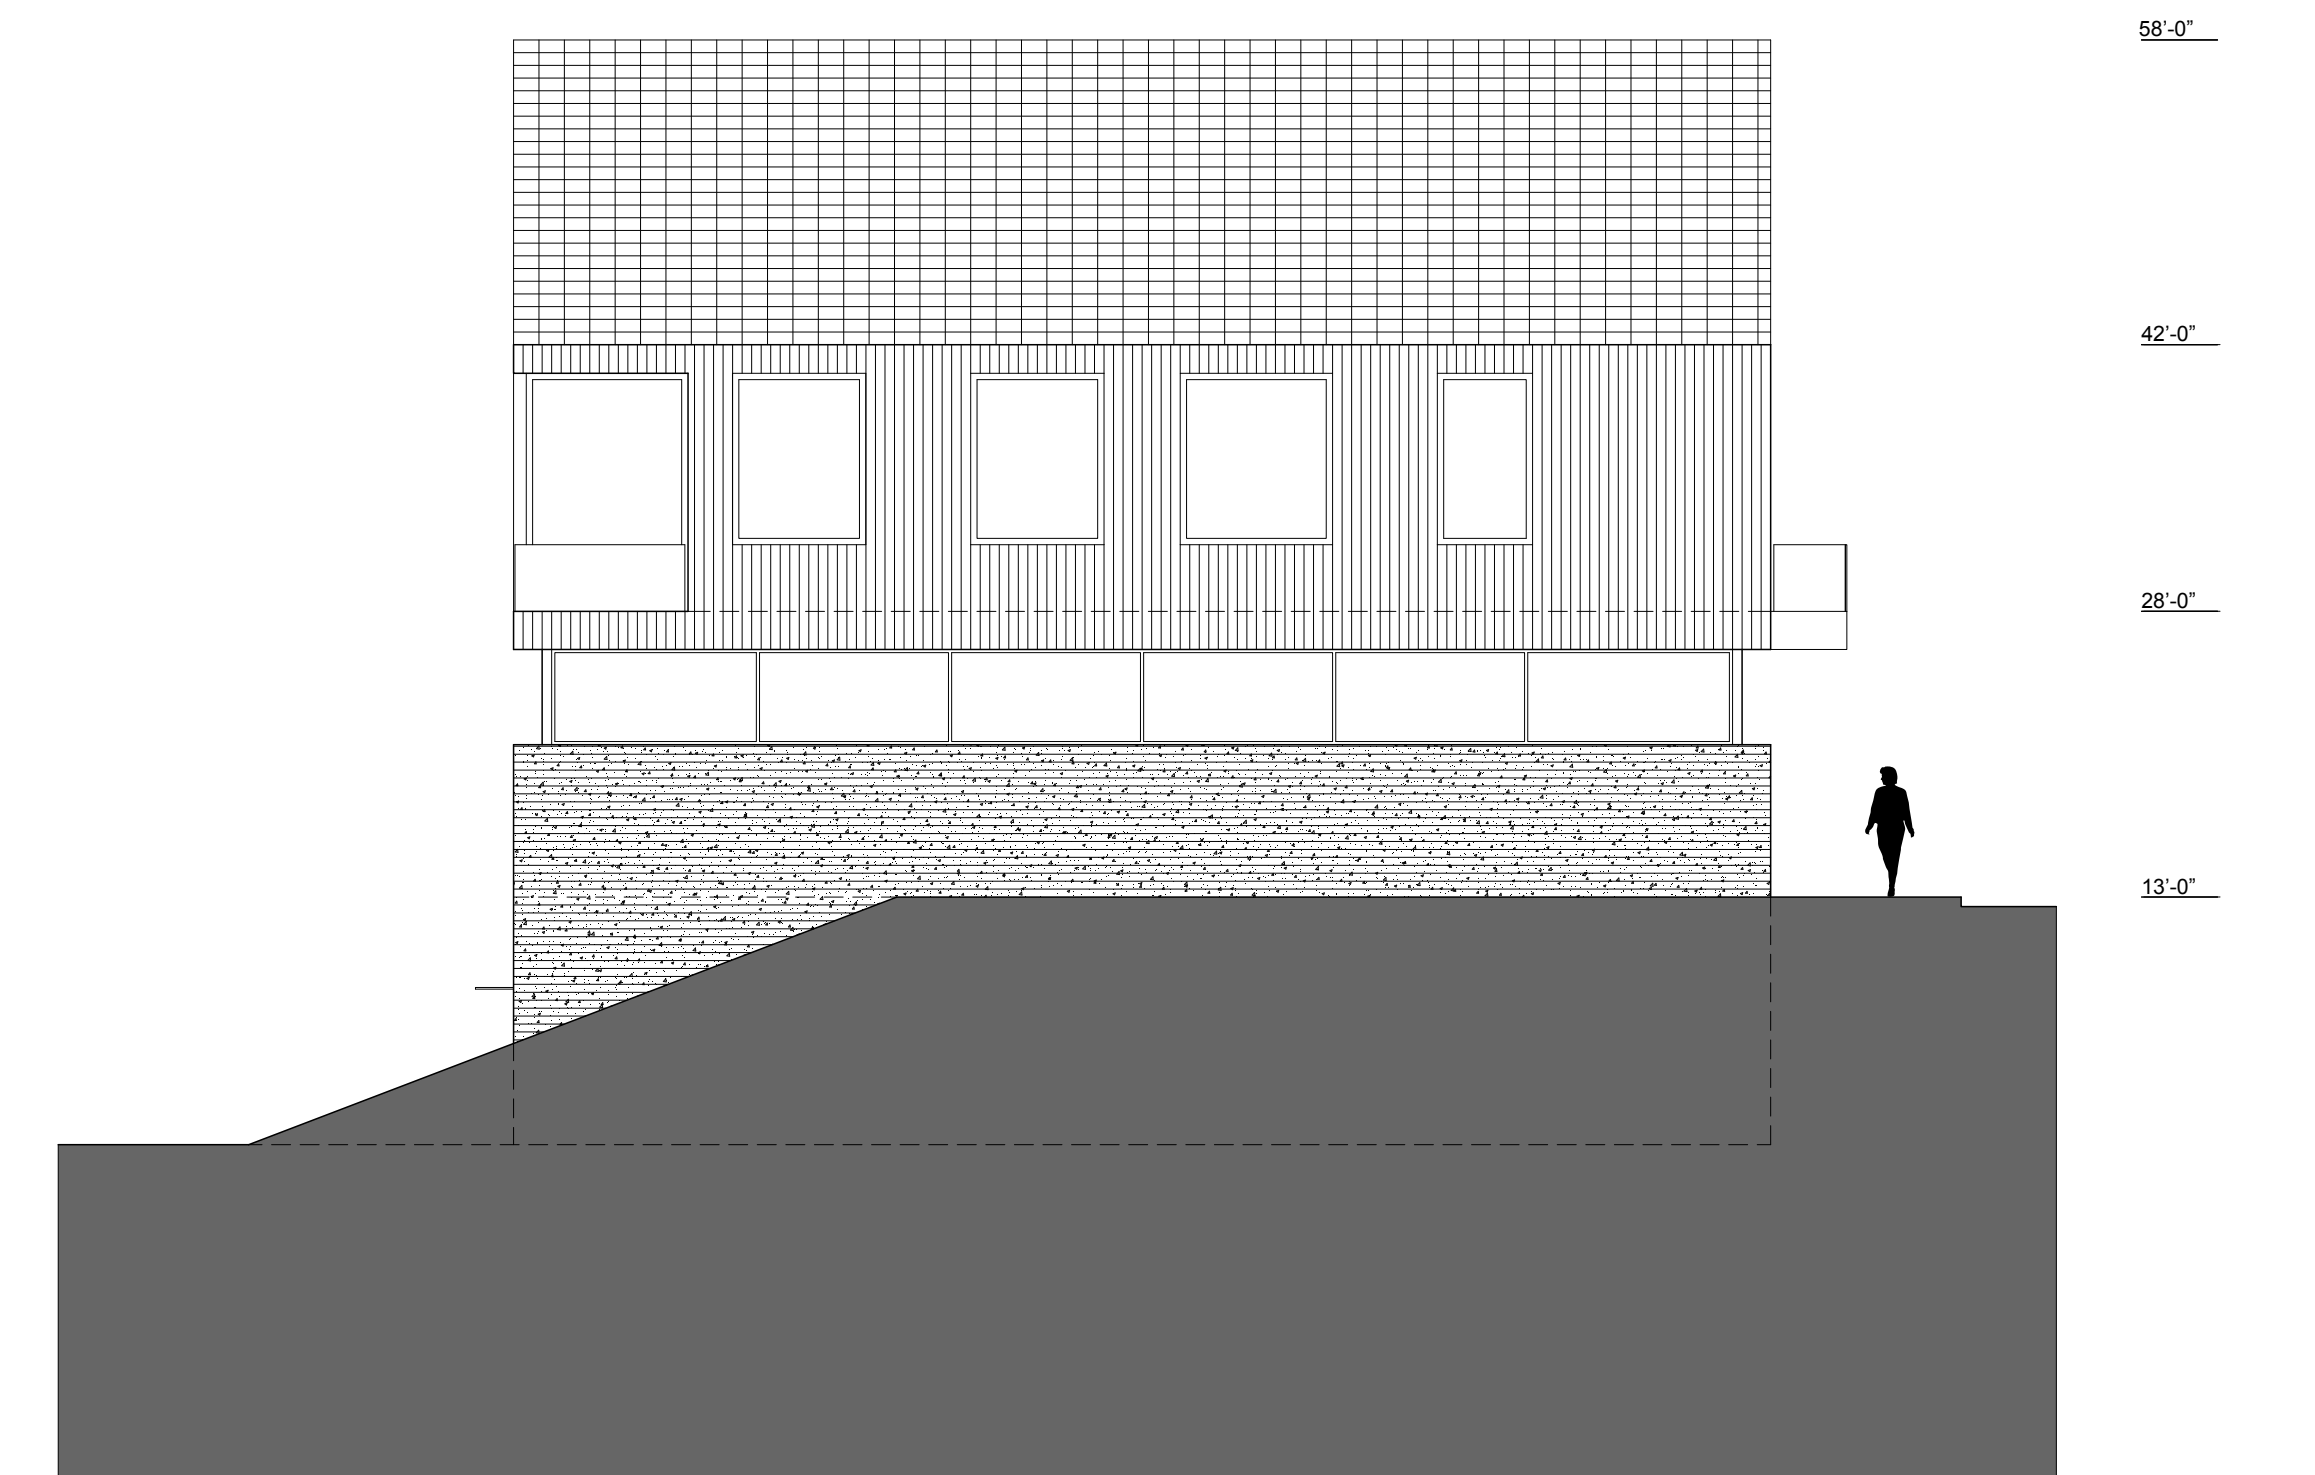



ELEVATION C

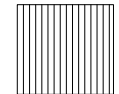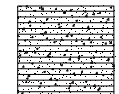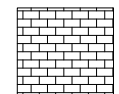- MATERIAL LEGEND
-  WOOD SIDING
 -  BOARD FORMED CONCRETE
 -  FIBRE CEMENT SLATE


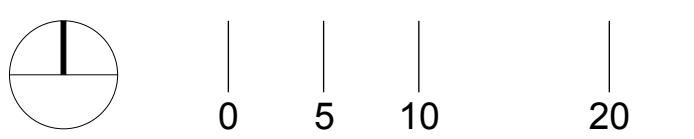


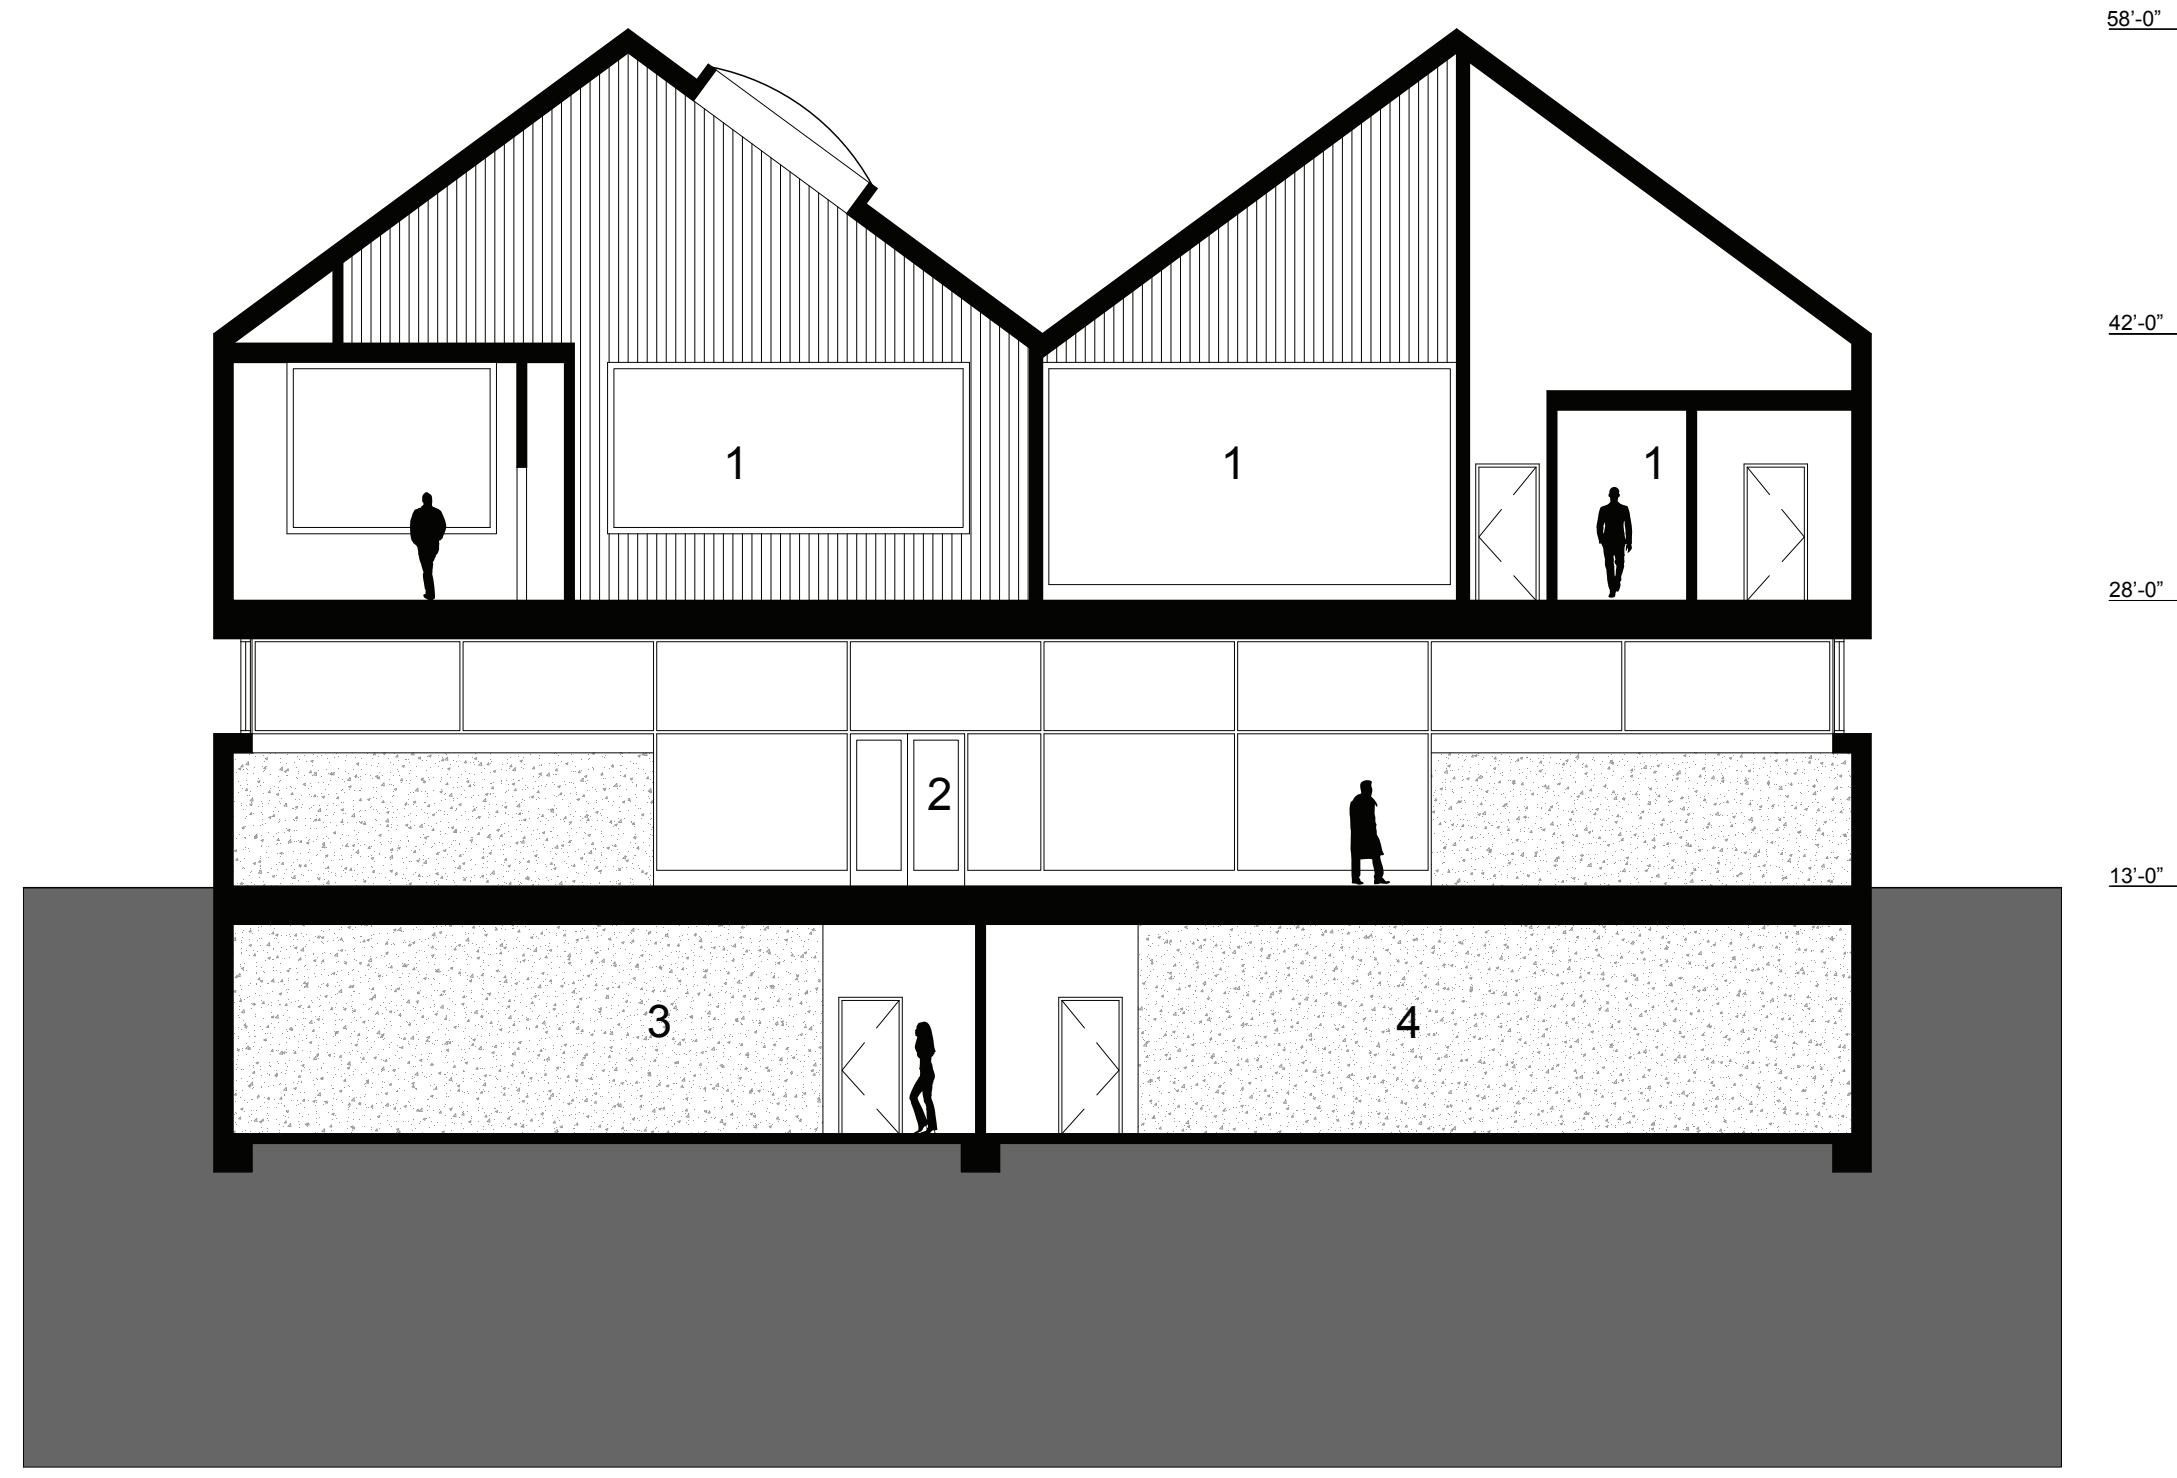



SECTION E

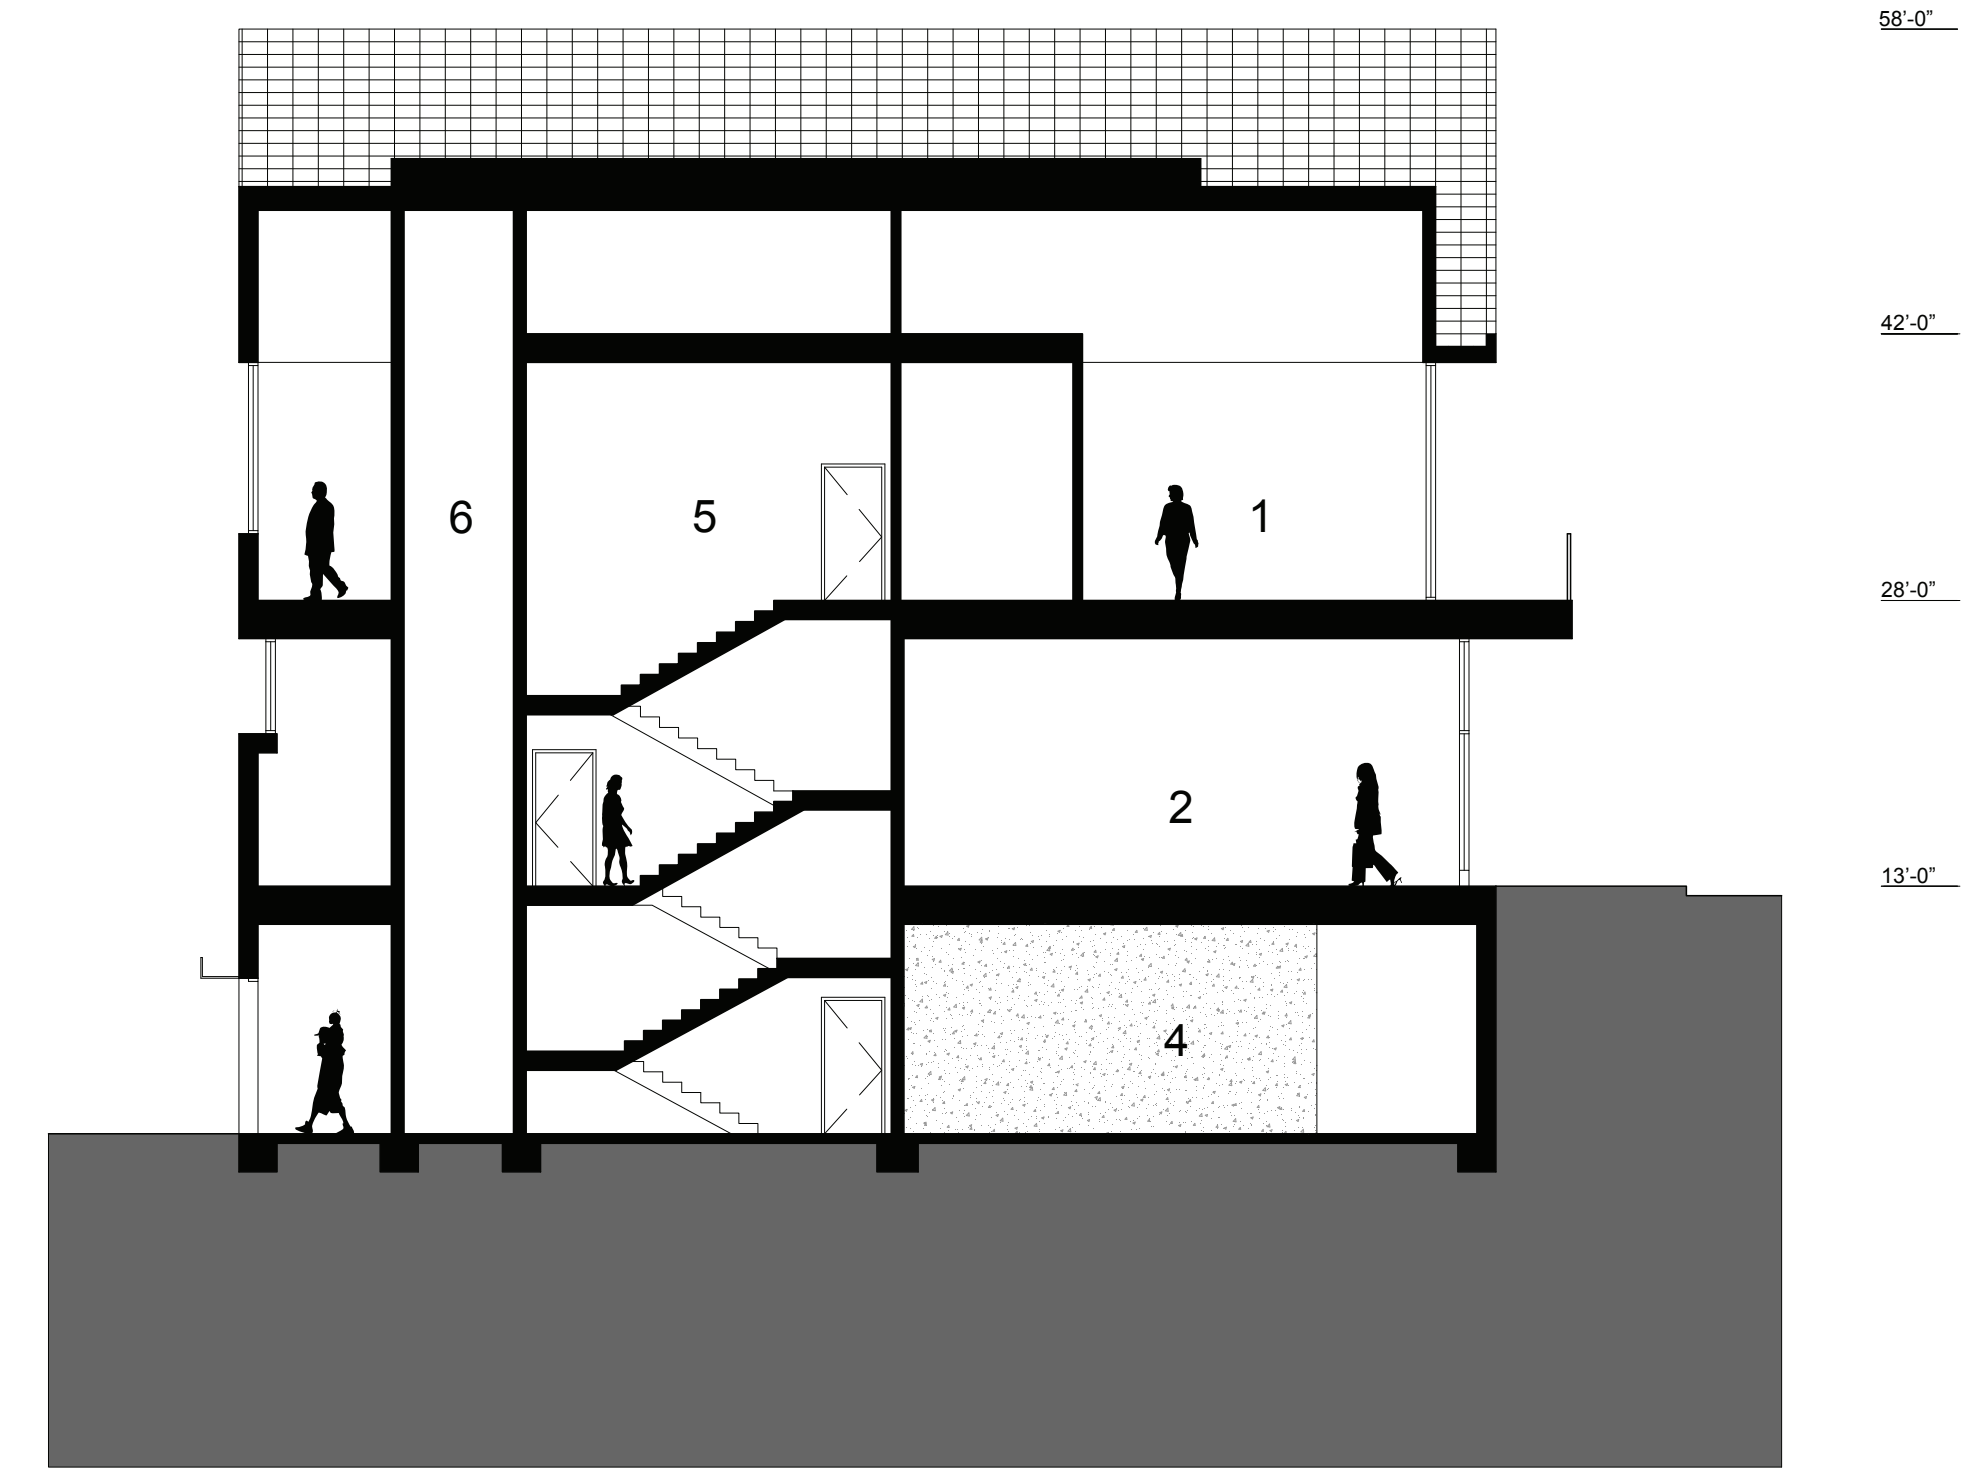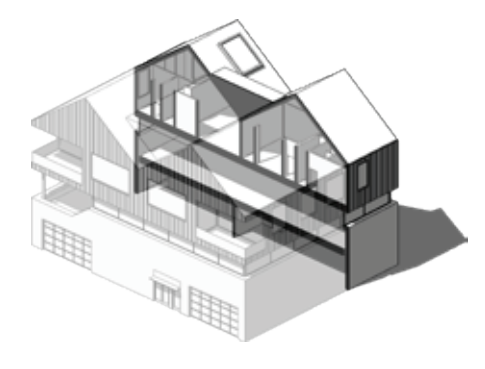


SECTION F

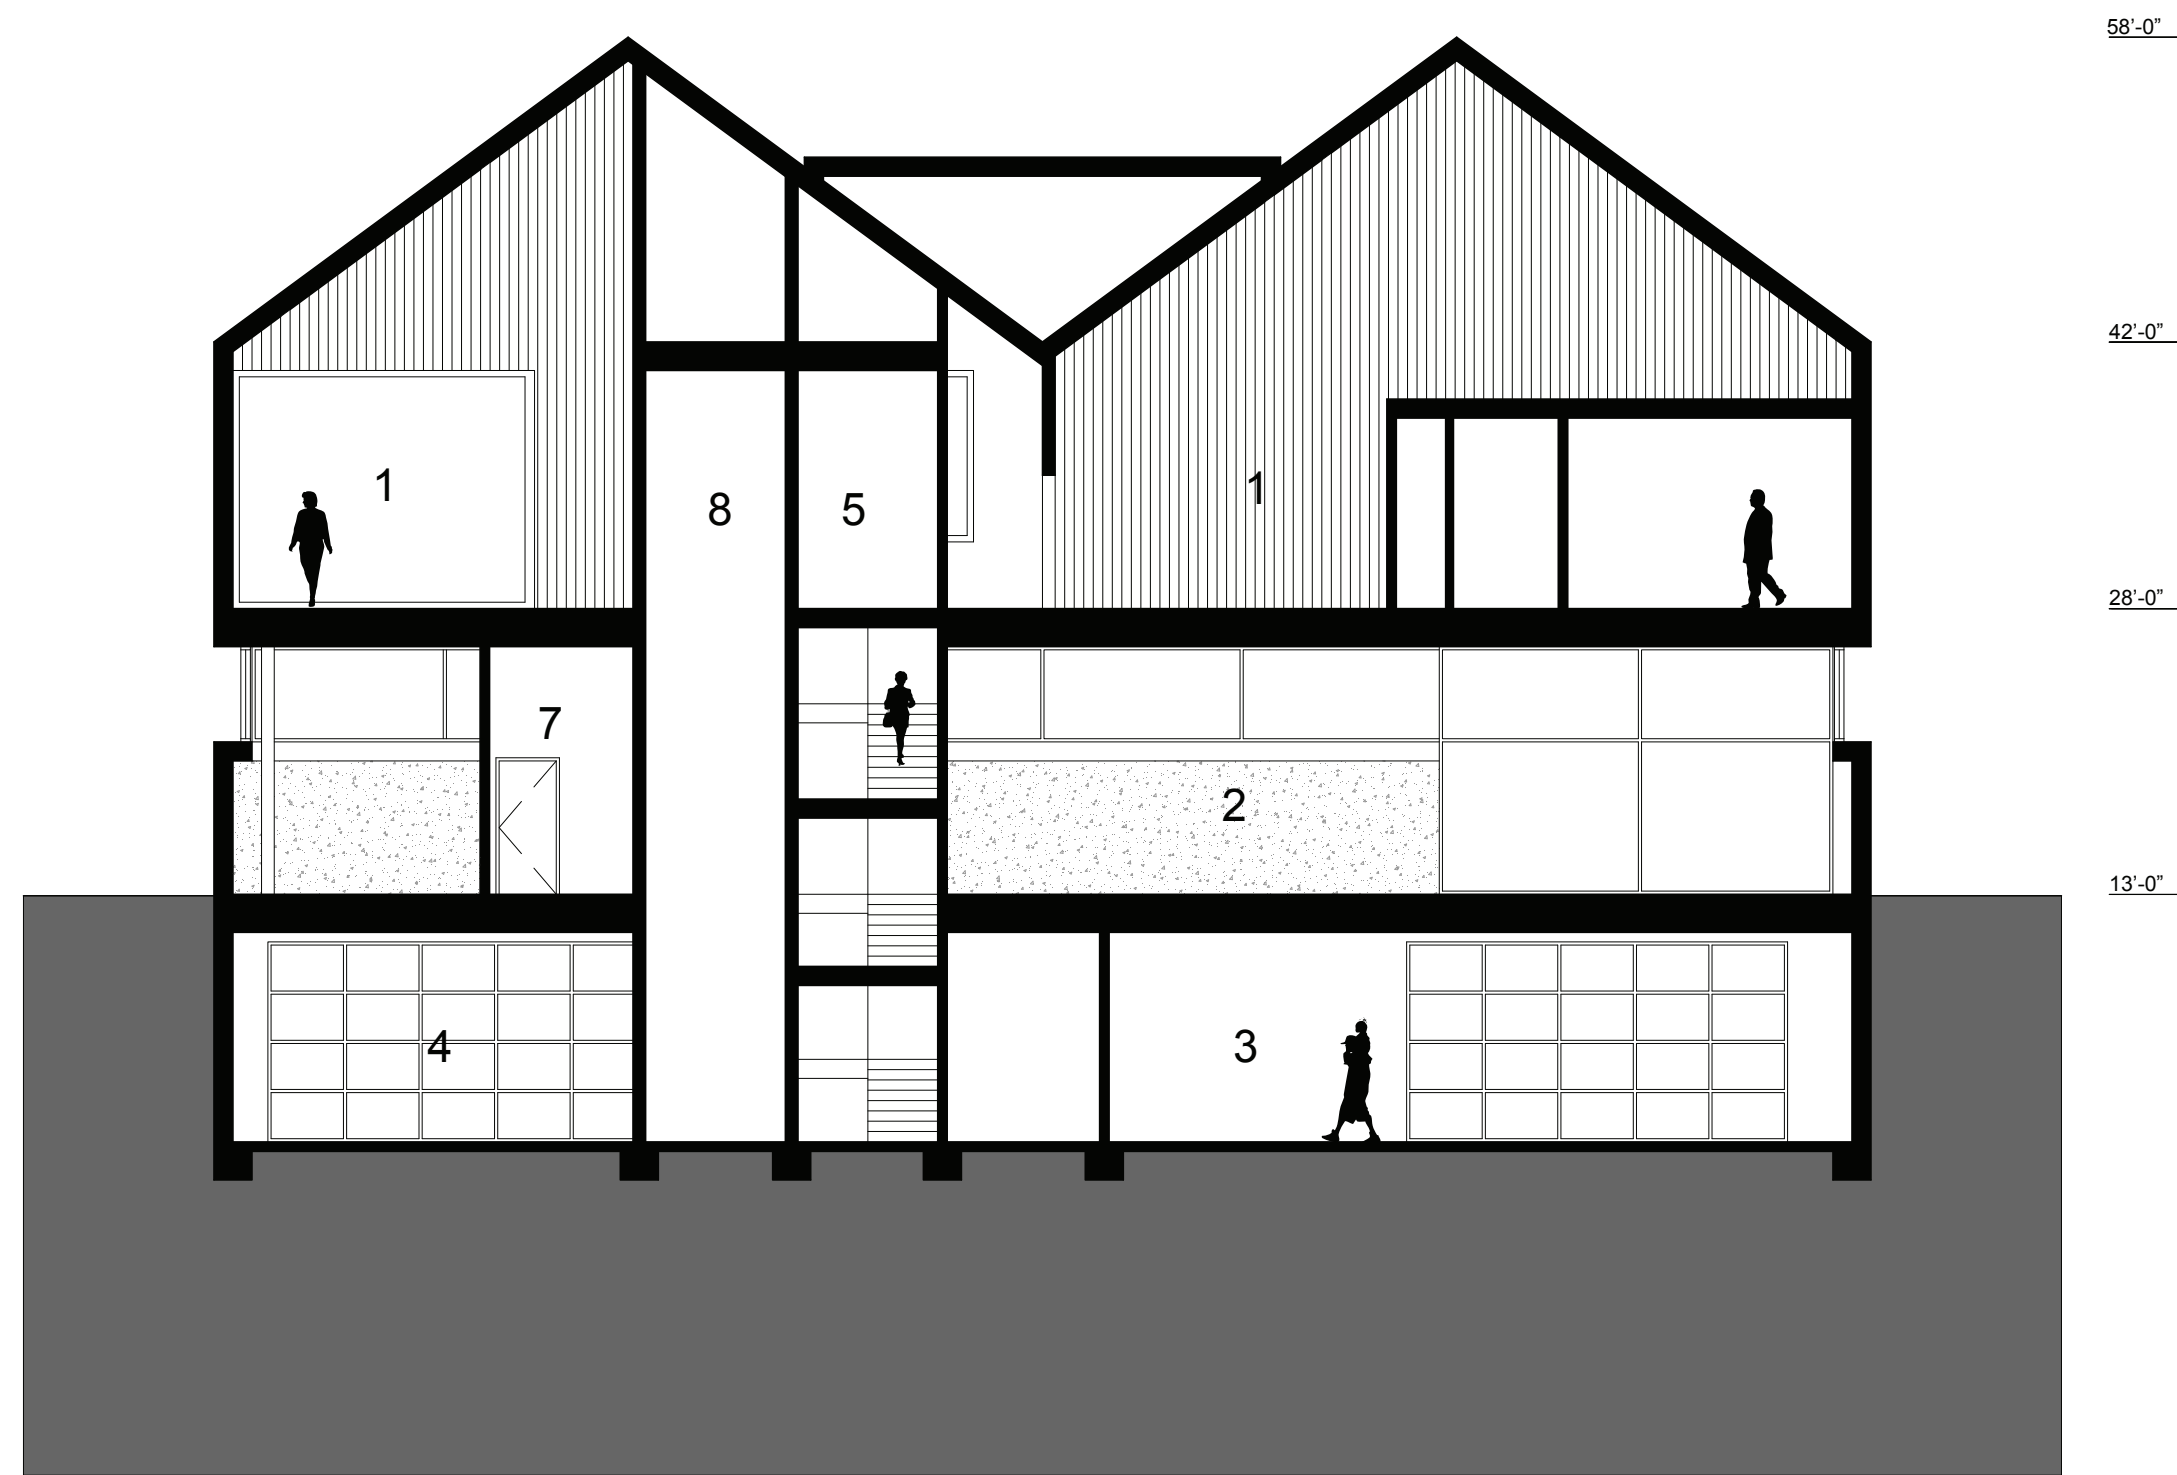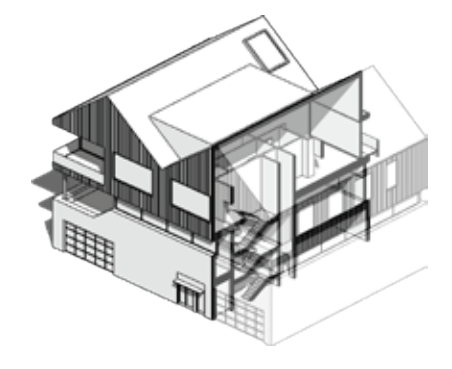


SECTION H

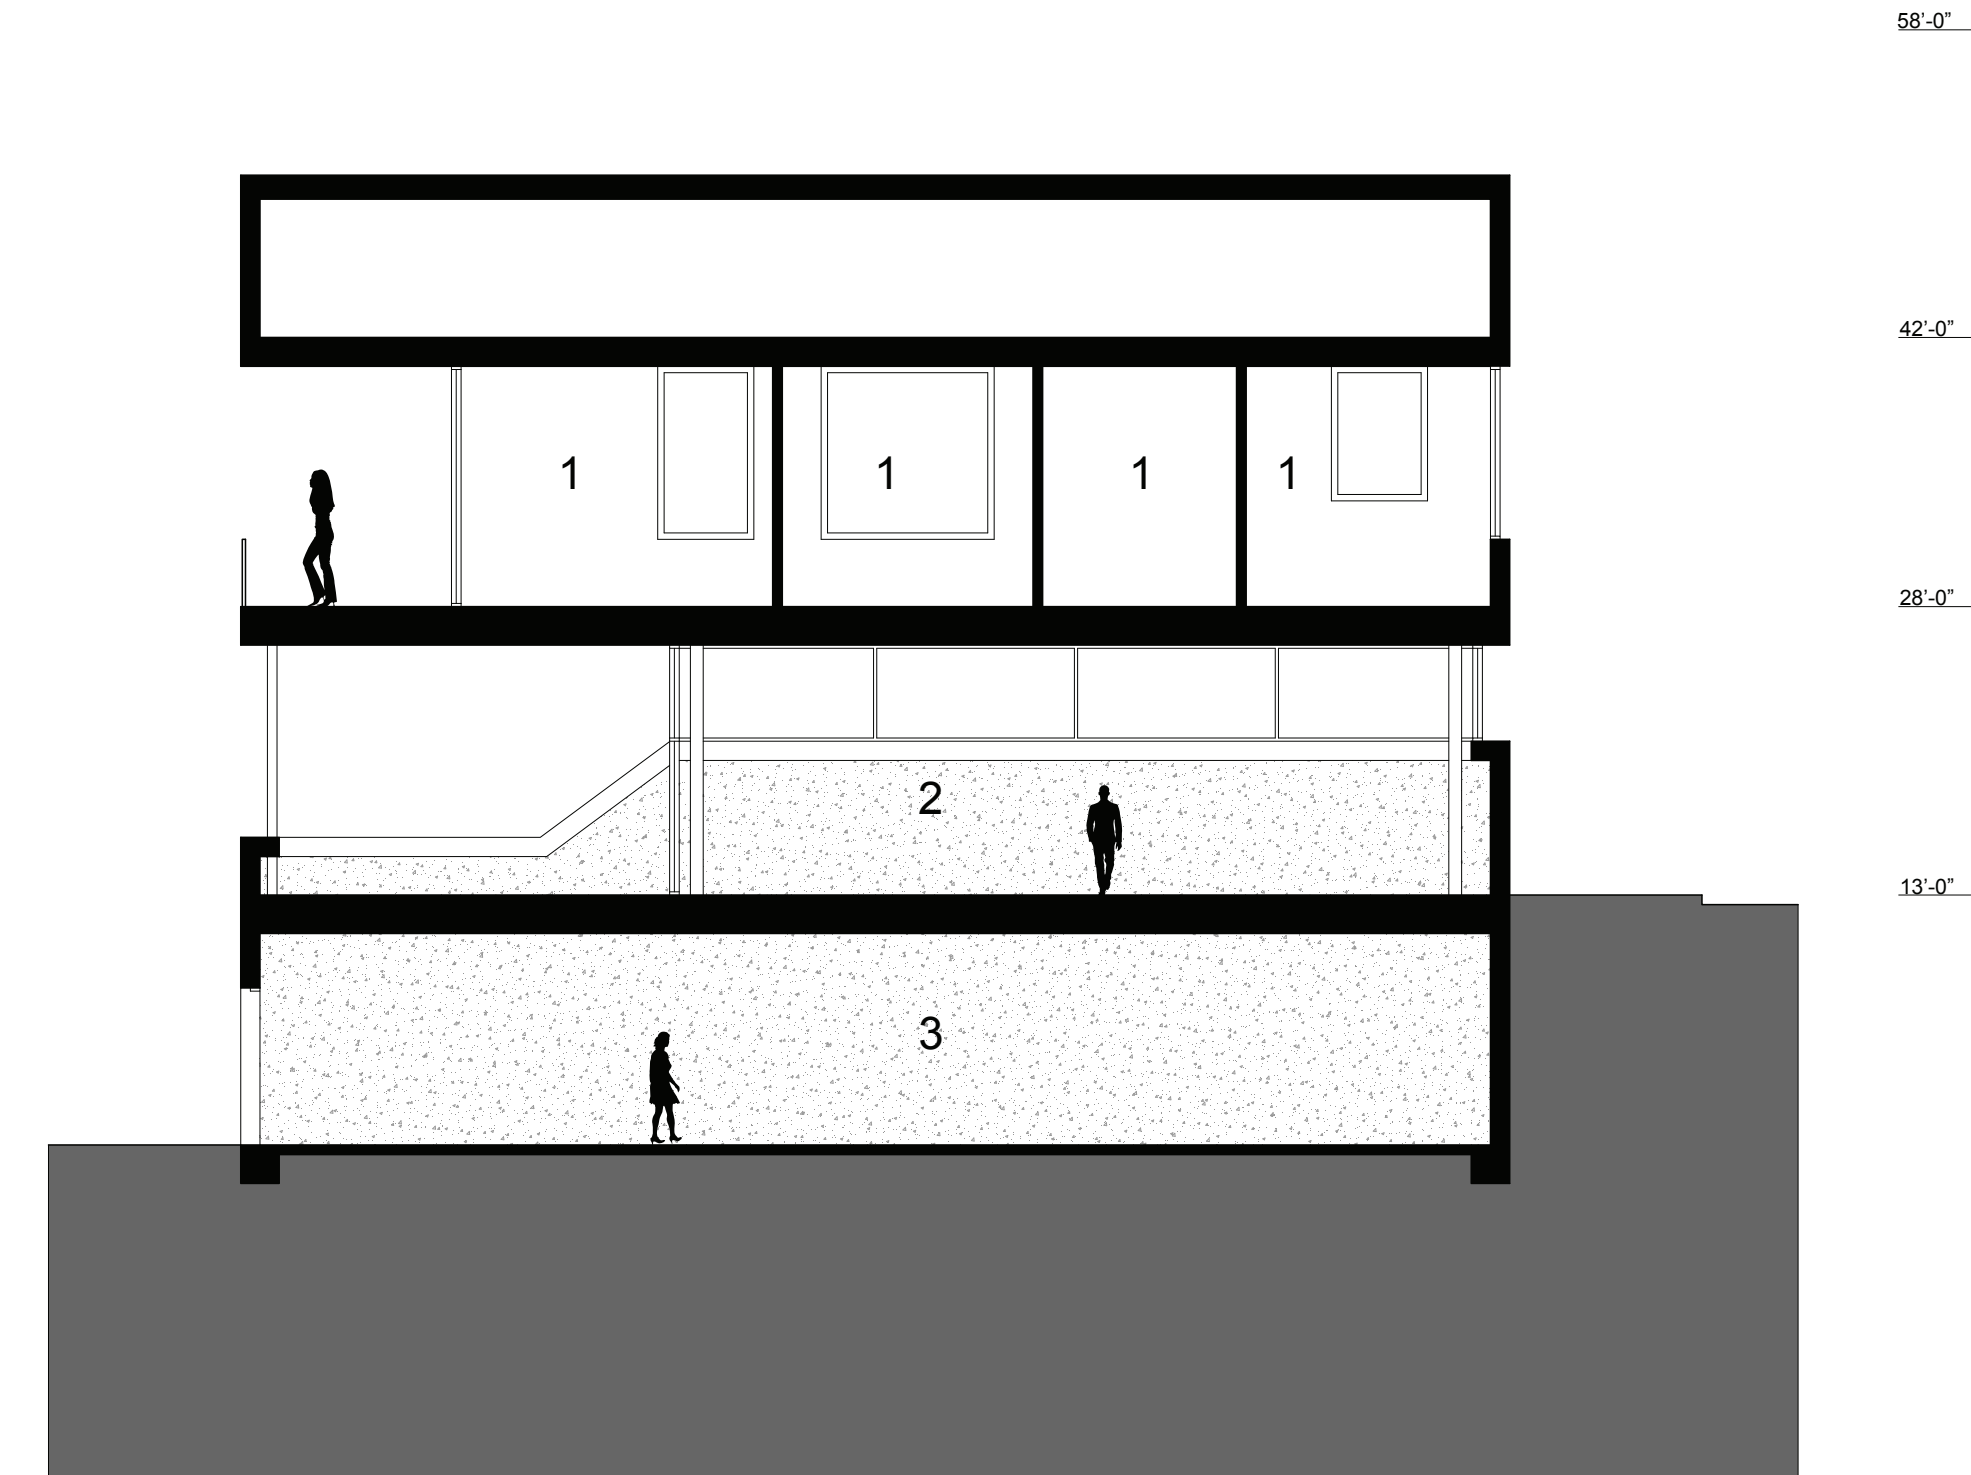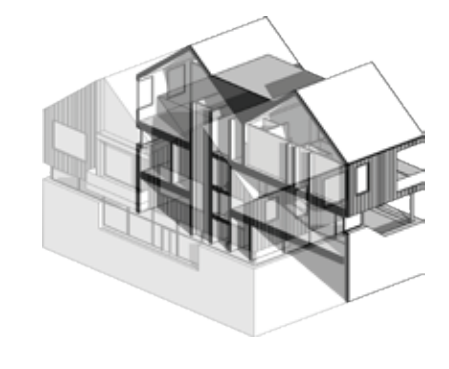


SECTION G

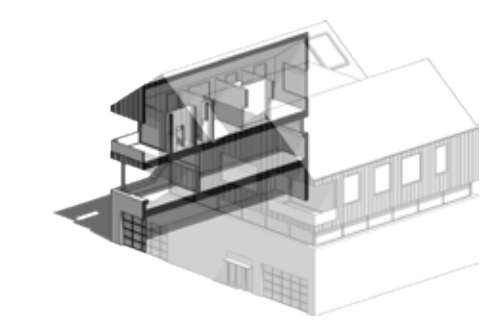


- LEGEND
- 1. RESIDENTIAL UNIT
 - 2. MARKET
 - 3. COMMISSARY
 - 4. STORAGE
 - 5. STAIRS
 - 6. ELEVATOR
 - 7. JANITOR CLOSET
 - 8. SHAFT

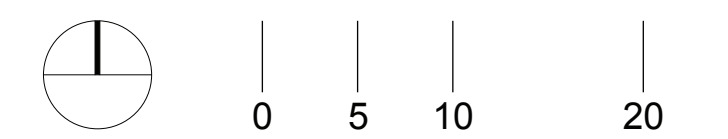

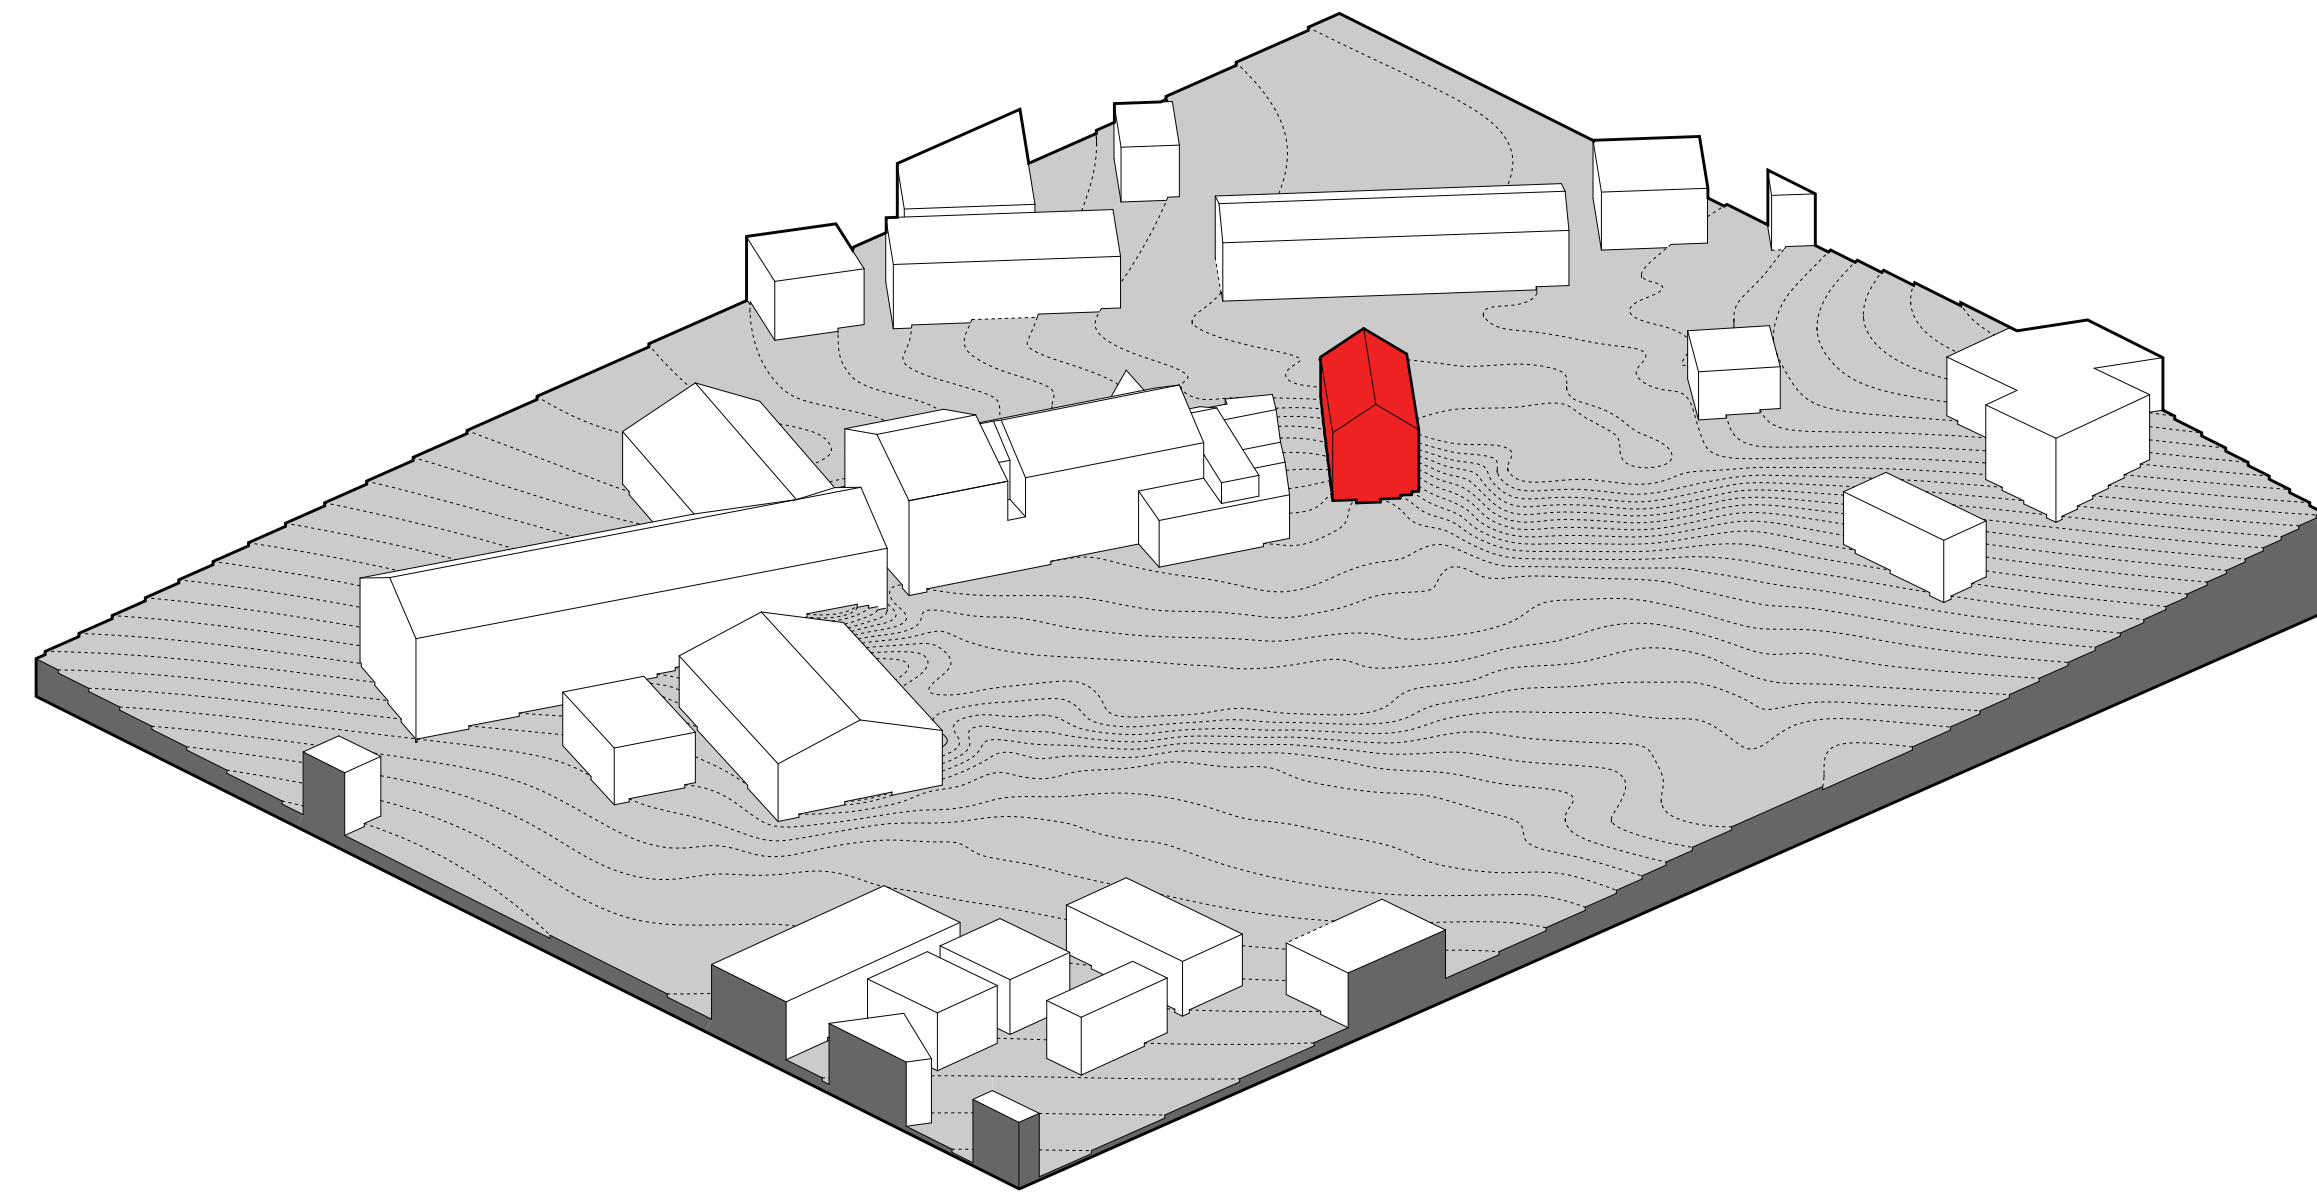


PHASE ONE: DEMO EXISTING BUILDING

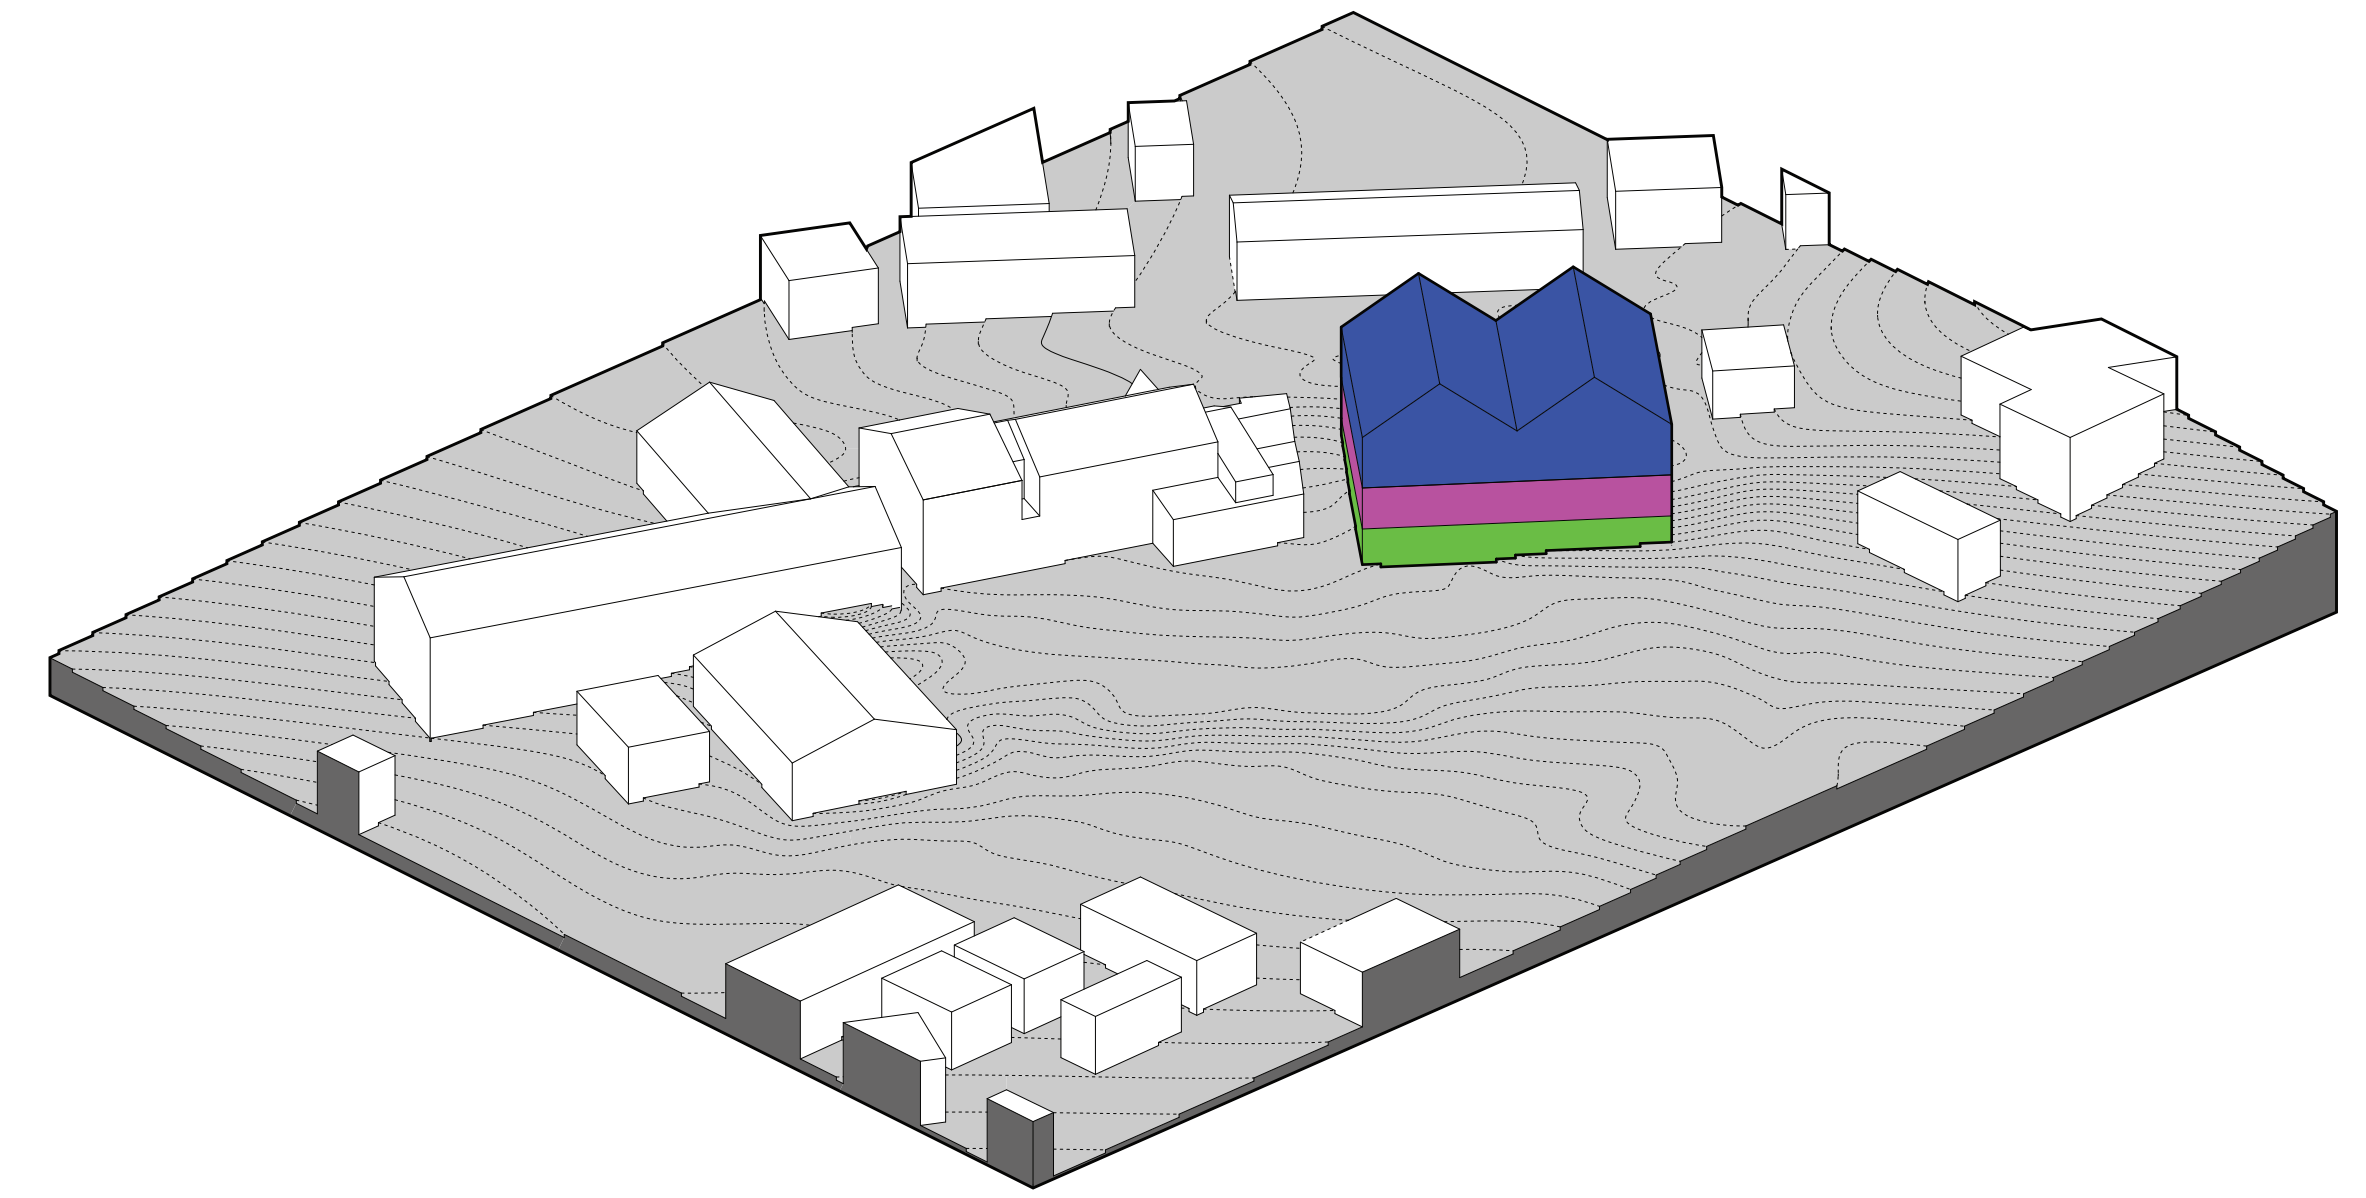


PHASE ONE: NEW BUILDING PROGRAM

- RESIDENTIAL
- MARKET
- STORAGE / COMMISSARY

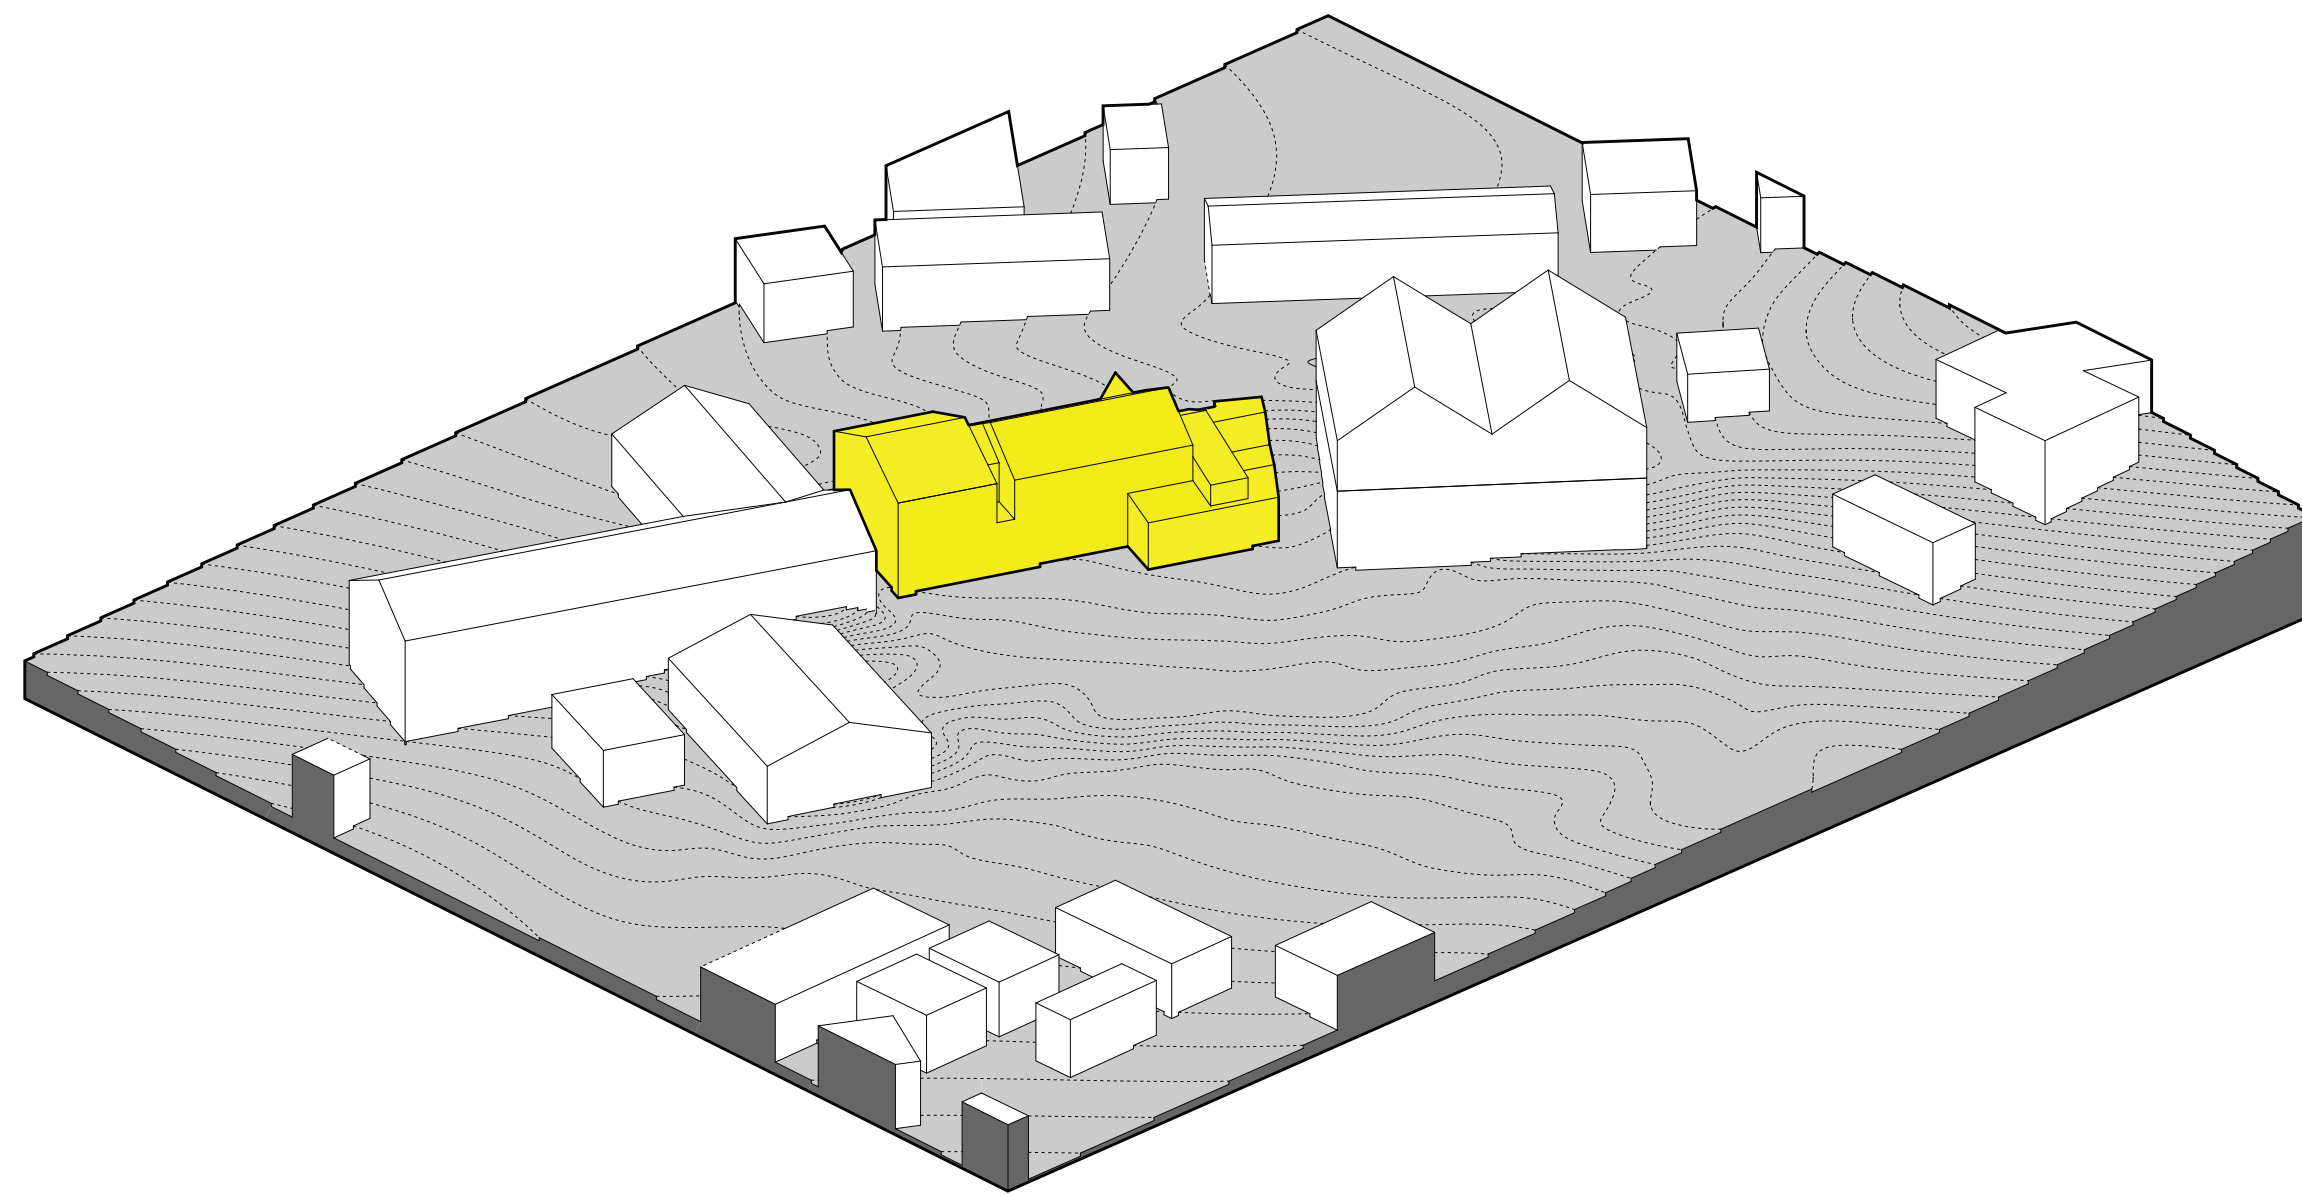

PHASE TWO: DEMO EXISTING BUILDING

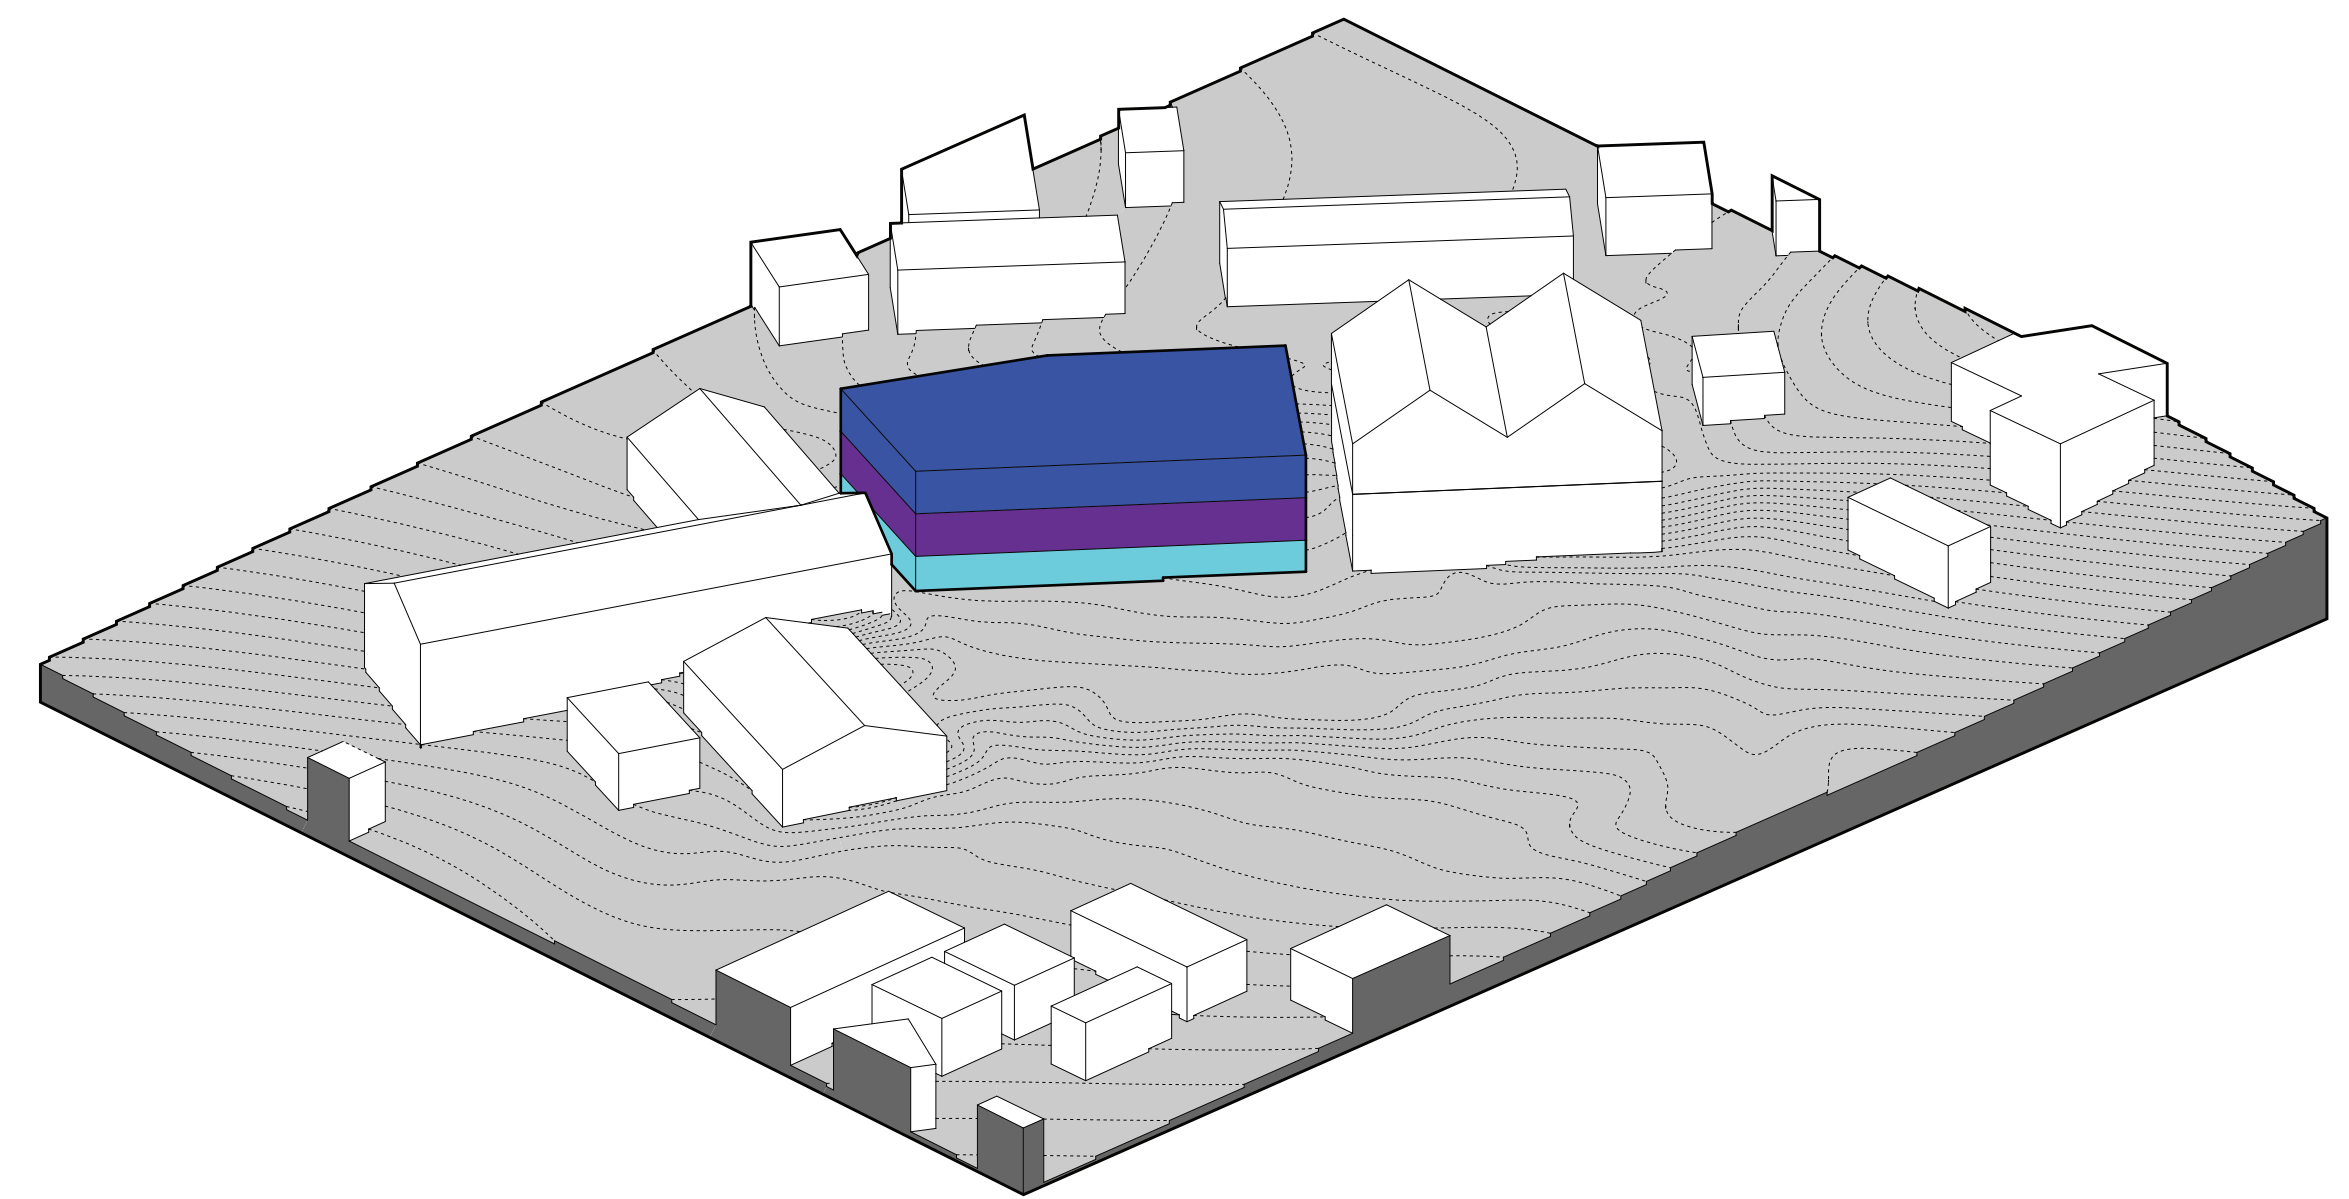

PHASE TWO: NEW BUILDING PROGRAM / MASSING

- RESIDENTIAL
- TASTING AREA
- BREWERY / STORAGE










RENDERED AERIAL VIEW FACING NORTH

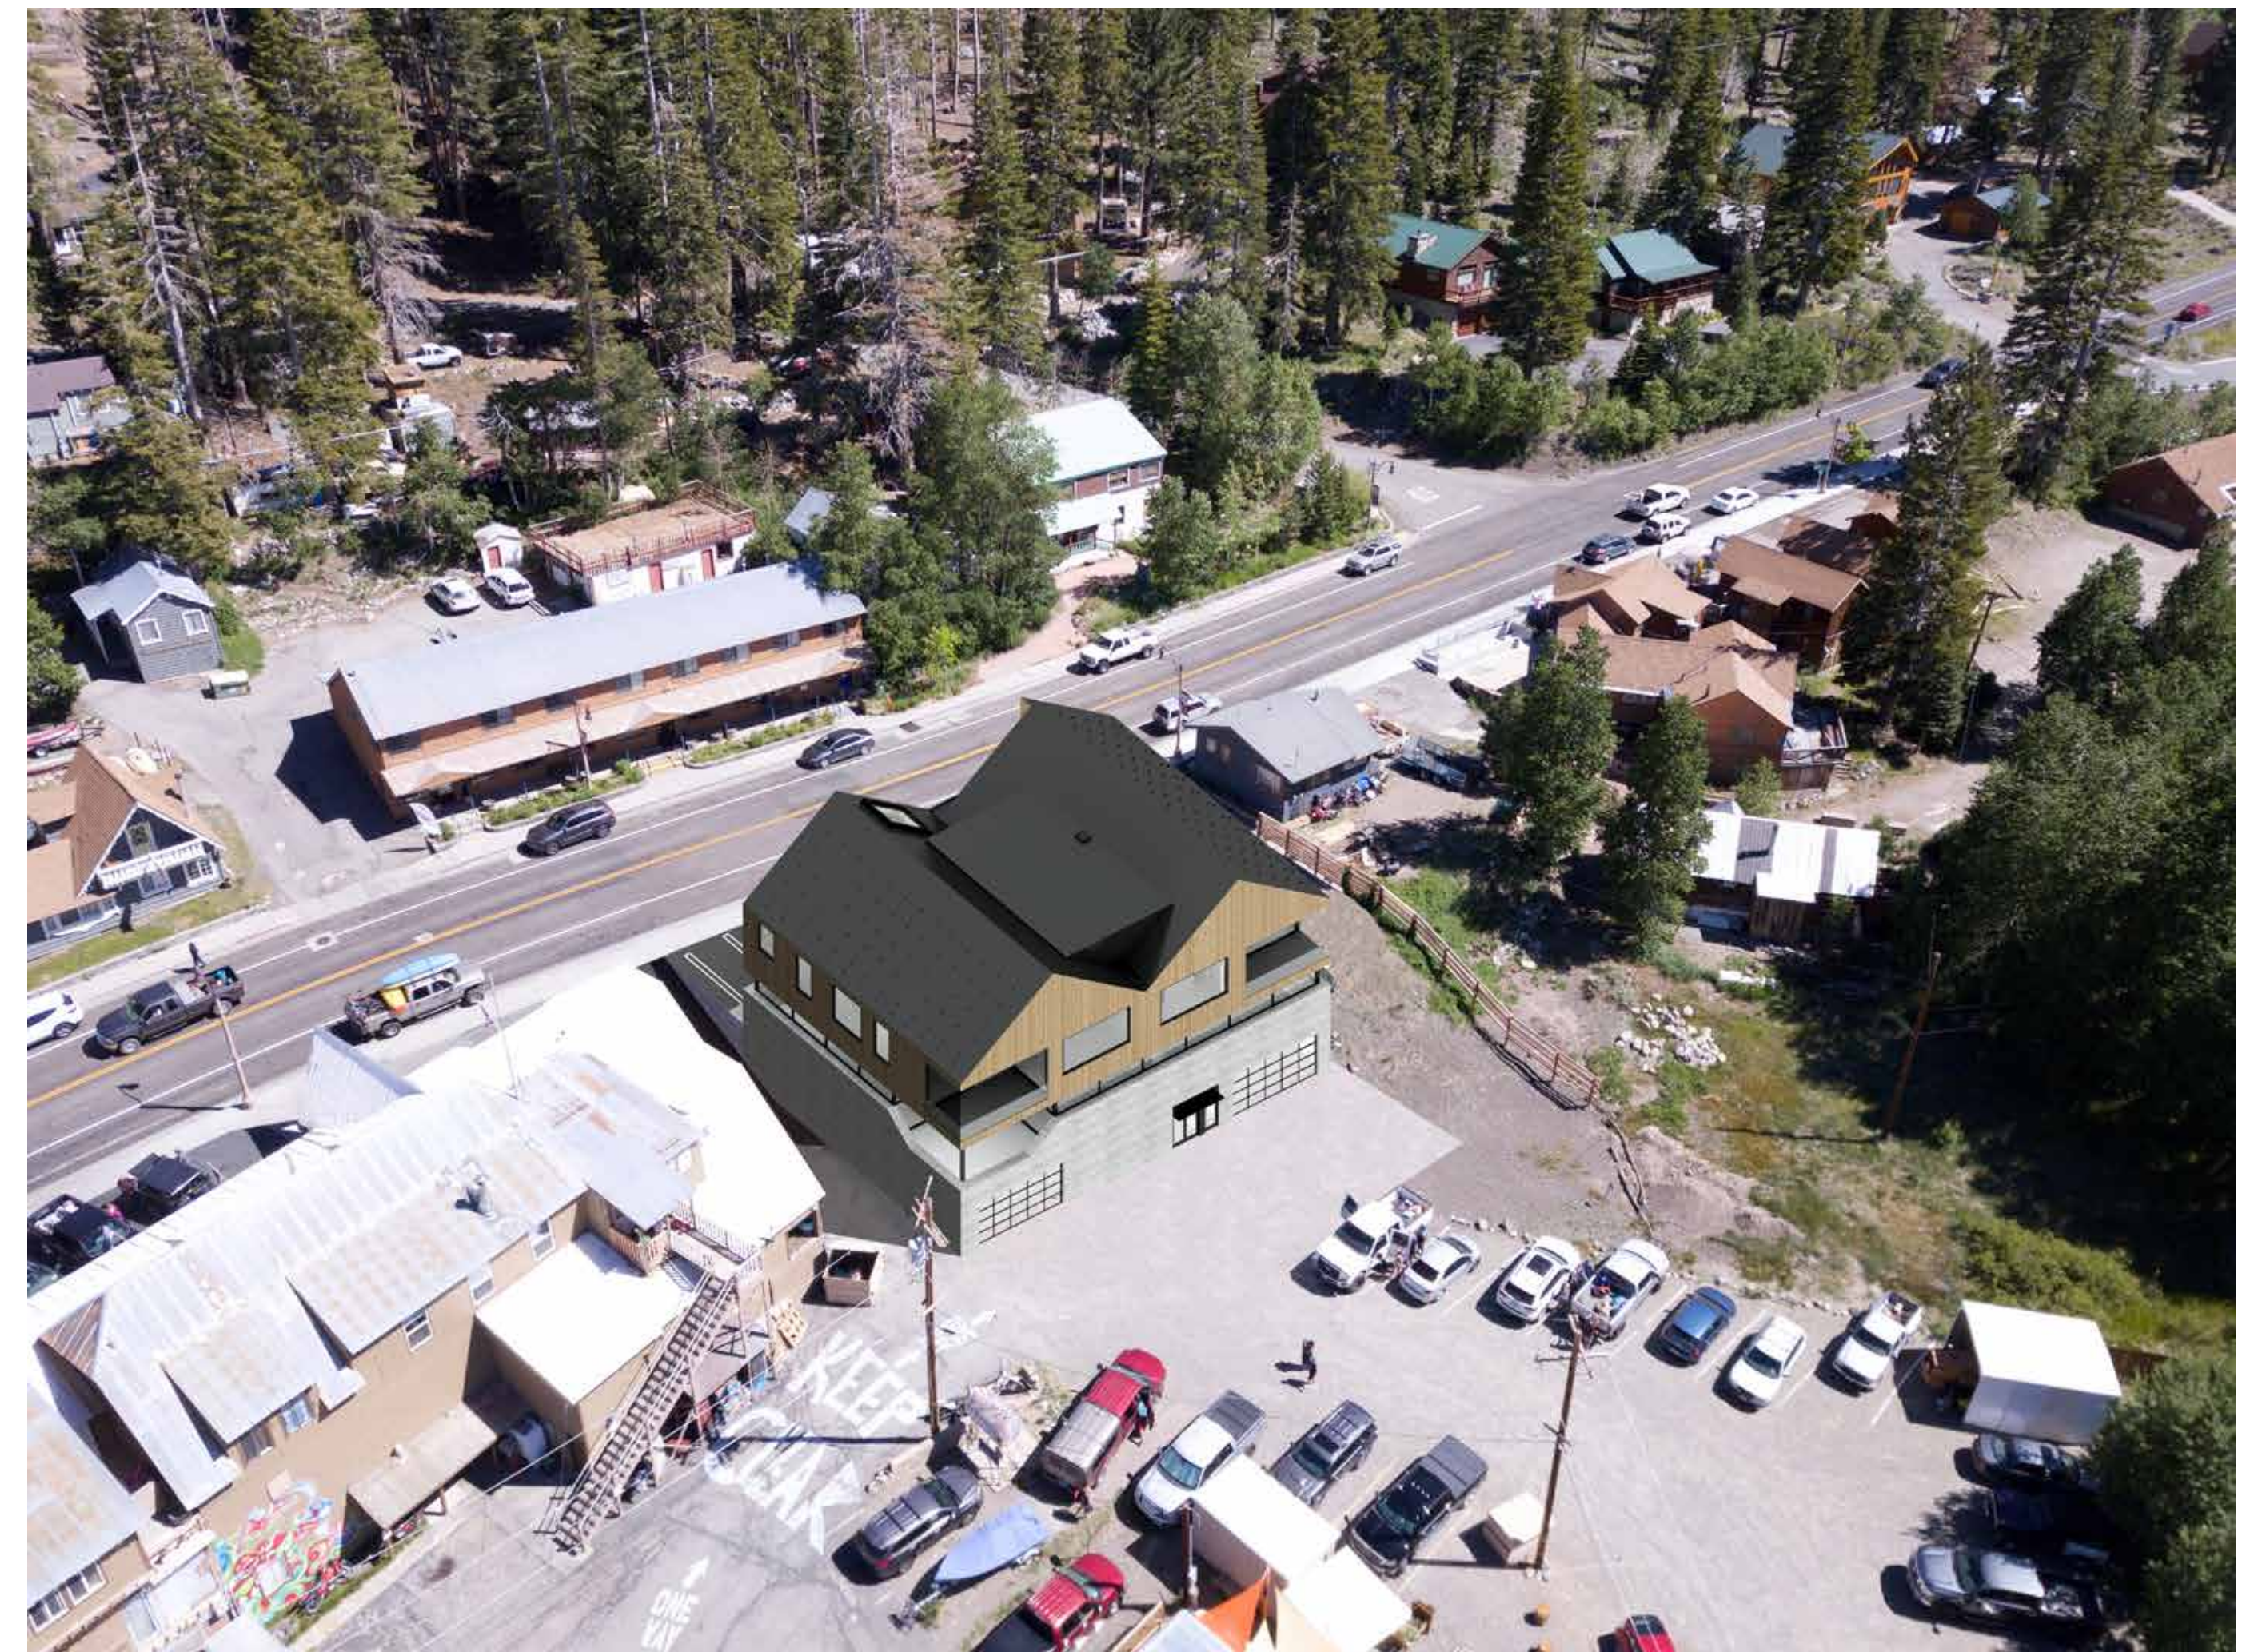

RENDERED AERIAL VIEW FACING SOUTH