

K:\01_Mammoth\4027\June Lake Streets\CAD\IMPROVEMENT PLANS\4027 DREAM MOUNTAIN.dwg Jul 08, 2014 - 9:21am jsheller





DATE: 07/08/2014

JUNE LAKE

 STREETS REHABILITATION PROJECT

 NORTHSHORE DRIVE

DATE JULY 8, 2014

 SCALE AS SHOWN



 DRAWN JSP/TT

 JOB NO. 01.4027




 SHEET

31

 OF 39 SHEETS

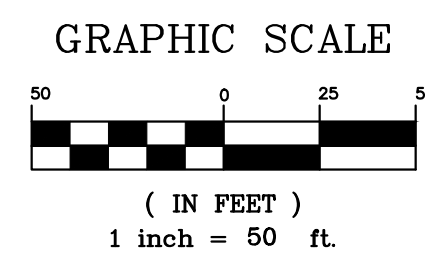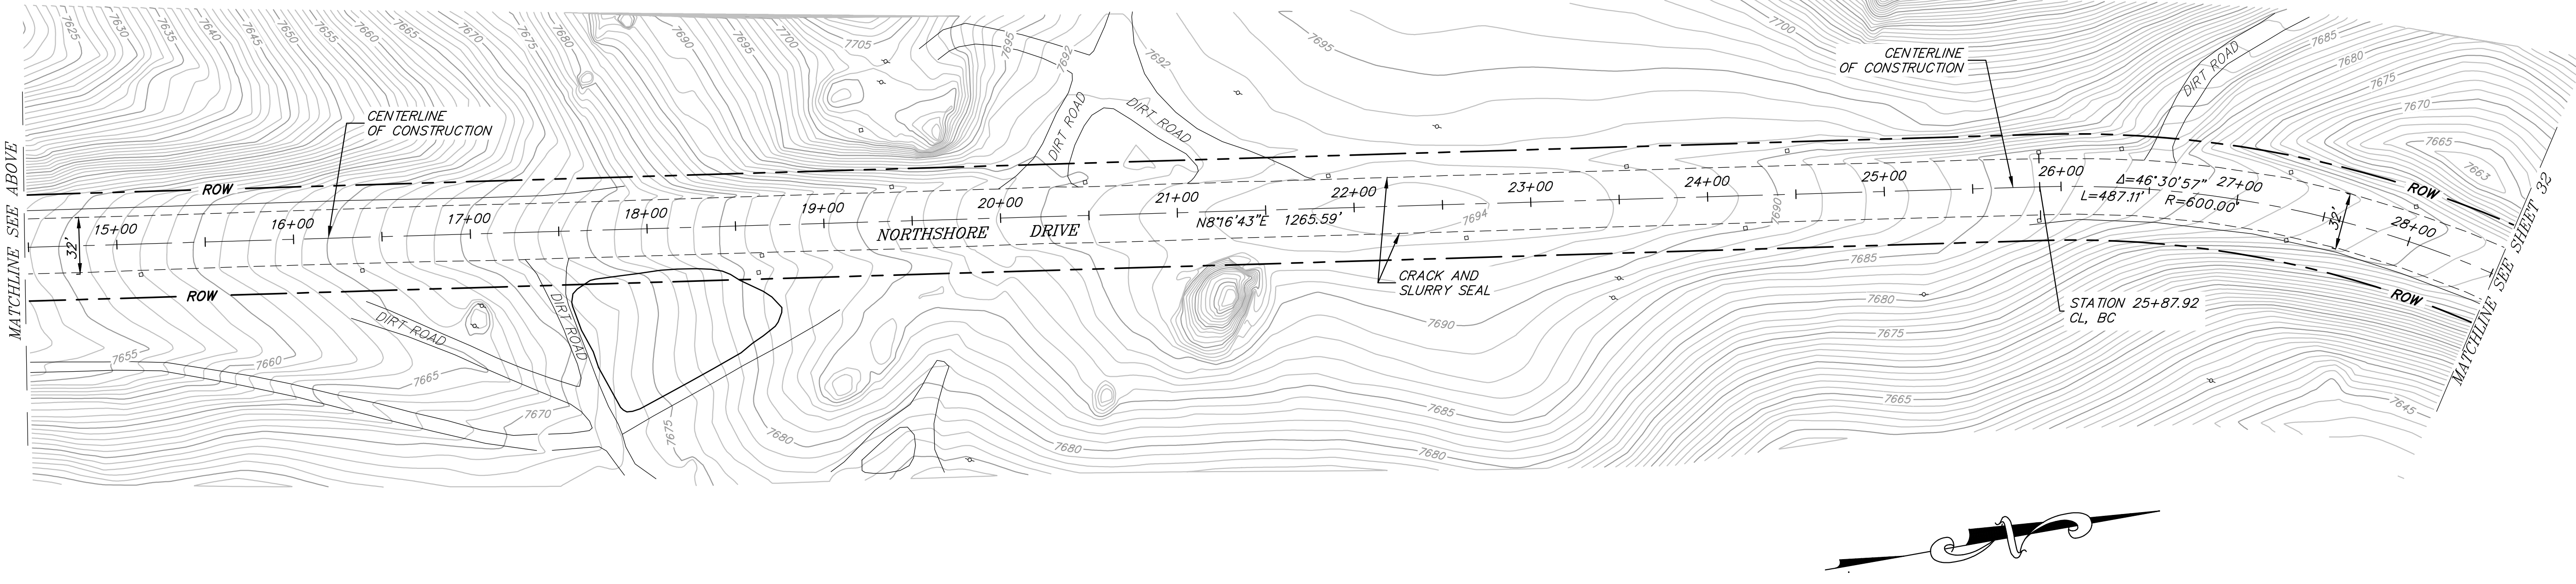

K:\01_Mammouth\4027\June Lake Streets\CAD\IMPROVEMENT PLANS\4027 NORTH SHORE DRIVE.dwg Jul 08, 2014 - 9:04am jsheller

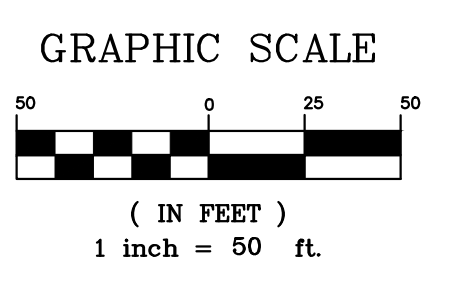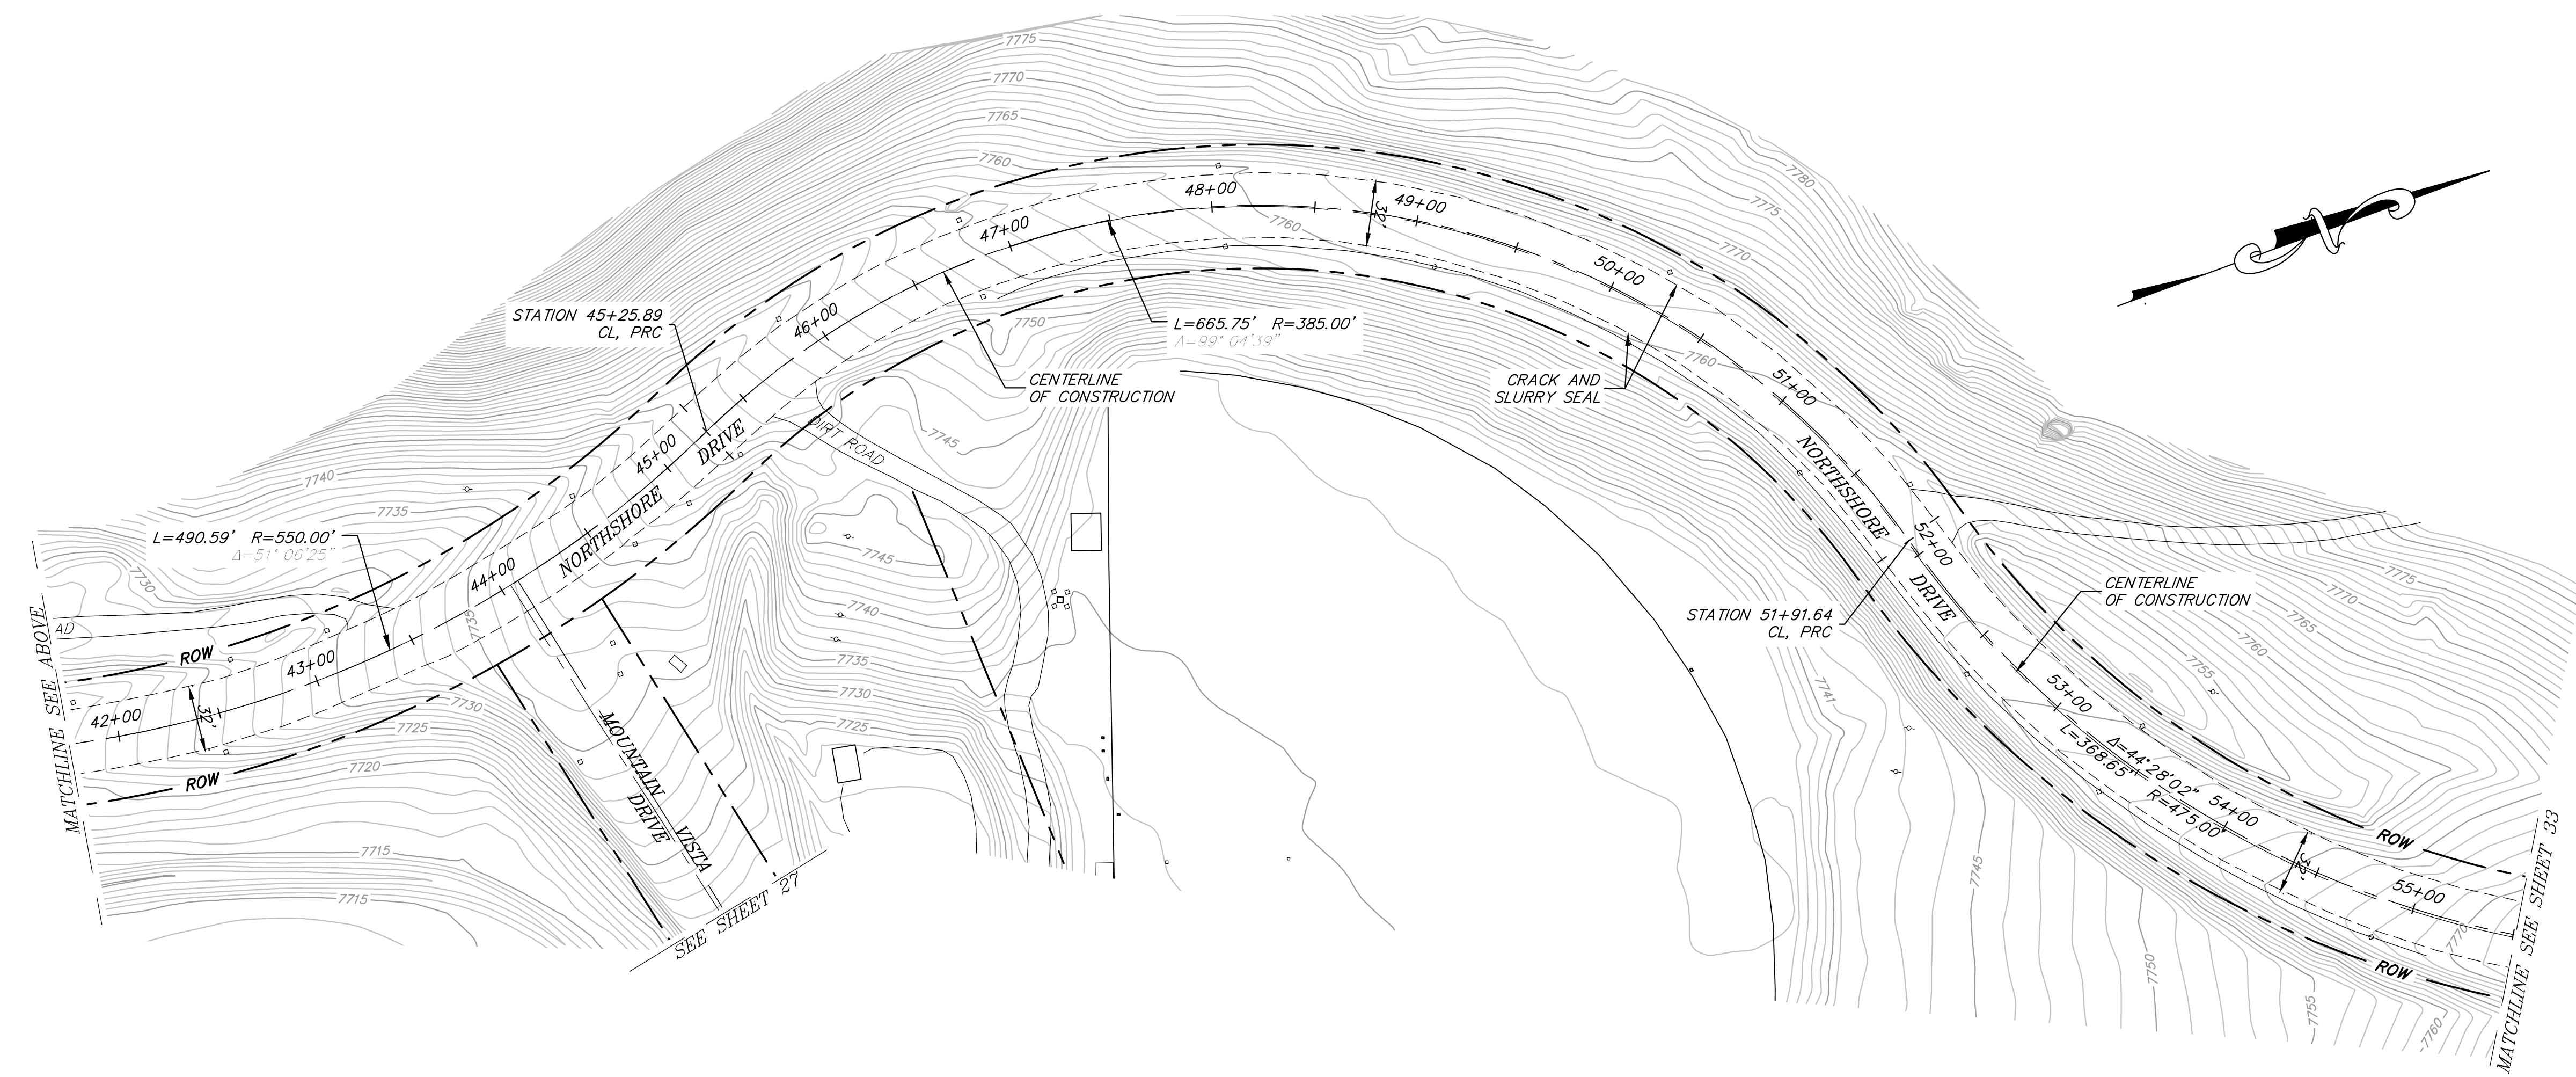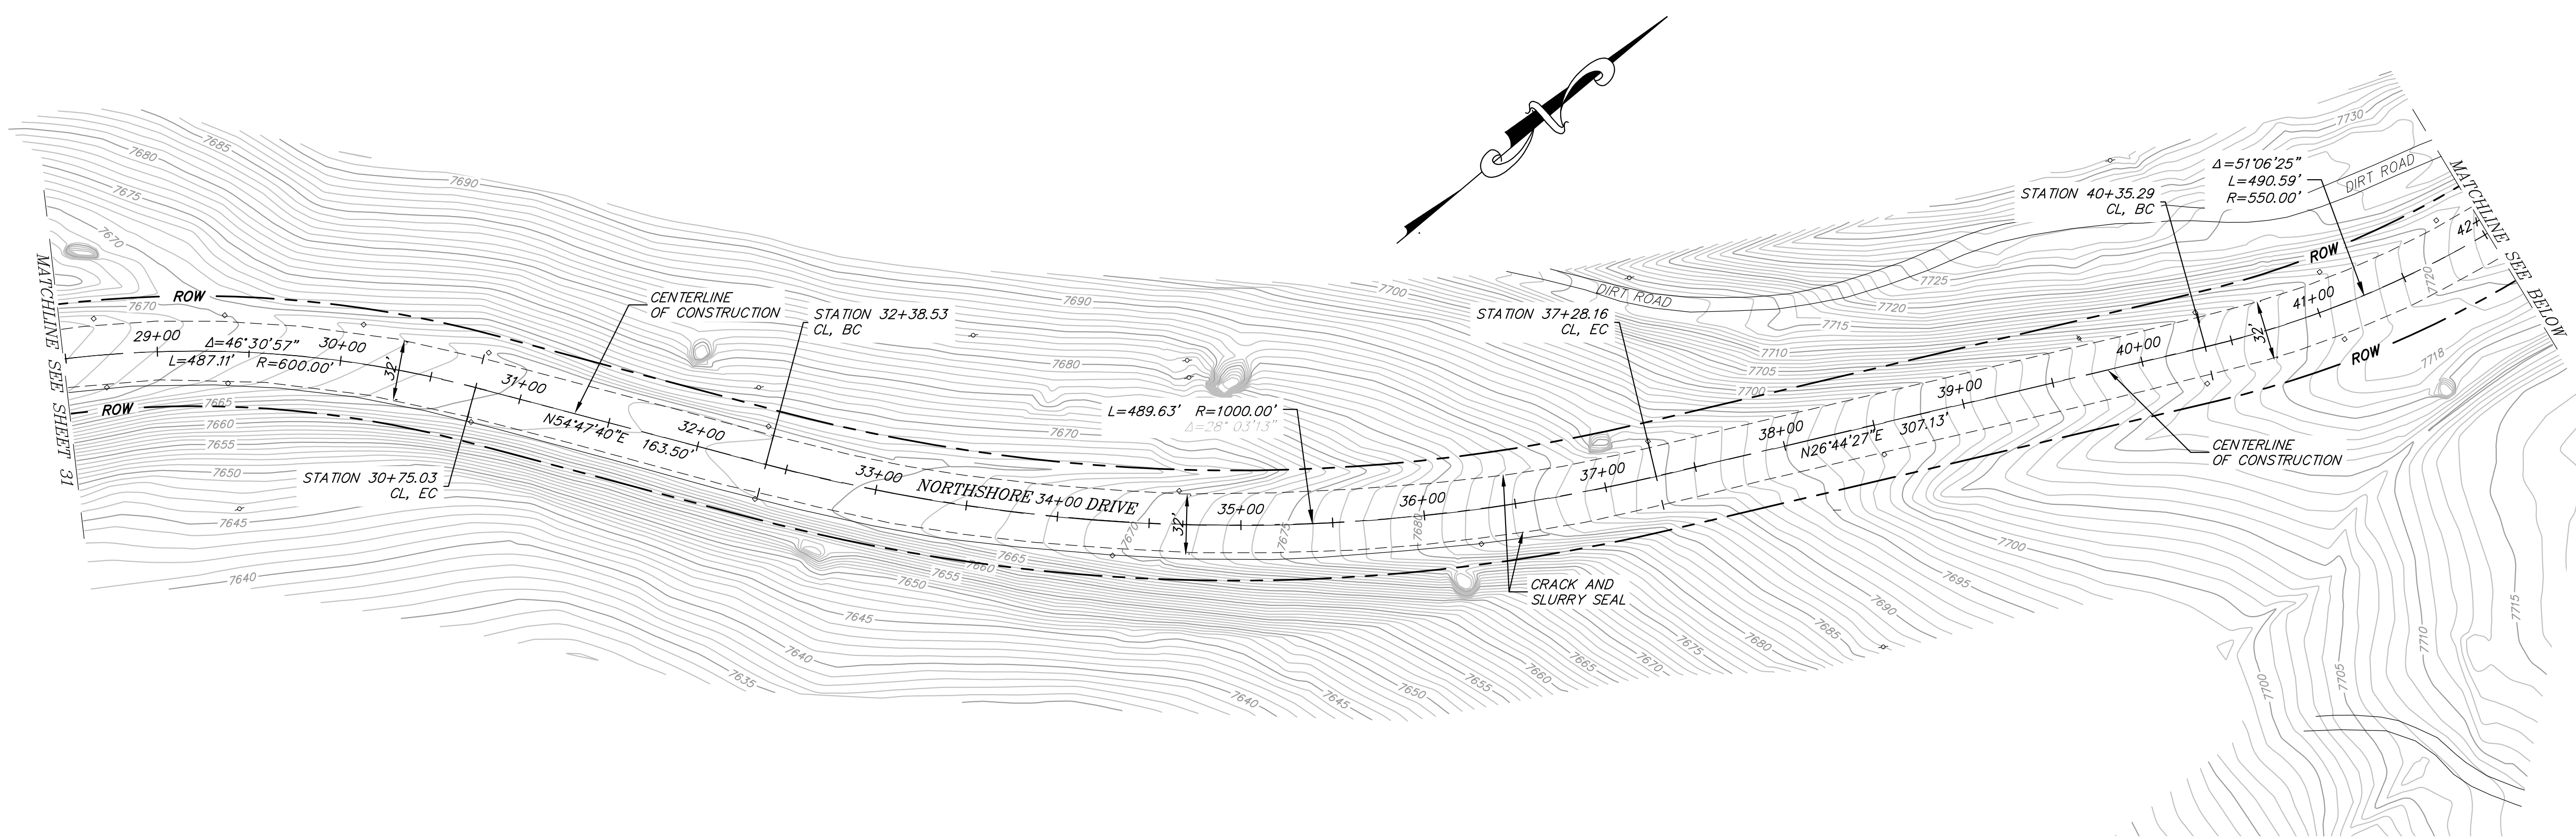

K:\01 Mammoth\4027\June Lake Streets\CAD\IMPROVEMENT PLANS\4027 NORTH SHORE DRIVE.dwg Jul 08, 2014 - 9:06am jsheller








Matthew S. Schroder

DATE: 07/8/2014




JUNE LAKE
 STREETS REHABILITATION PROJECT
 NORTHSHORE DRIVE

DATE JULY 8, 2014
 SCALE AS SHOWN
 DRAWN JSP/TT
 JOB NO. 01.4027
 SHEET

33
 OF 39 SHEETS

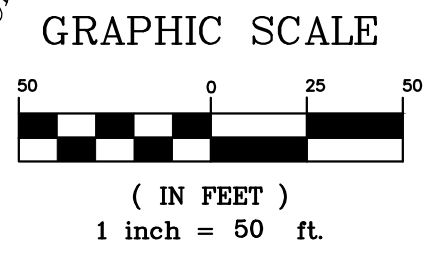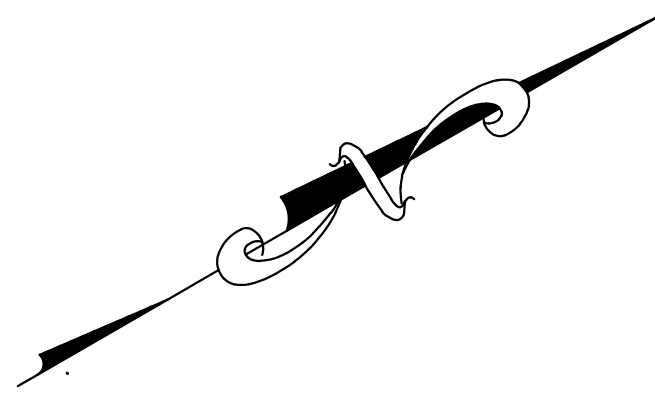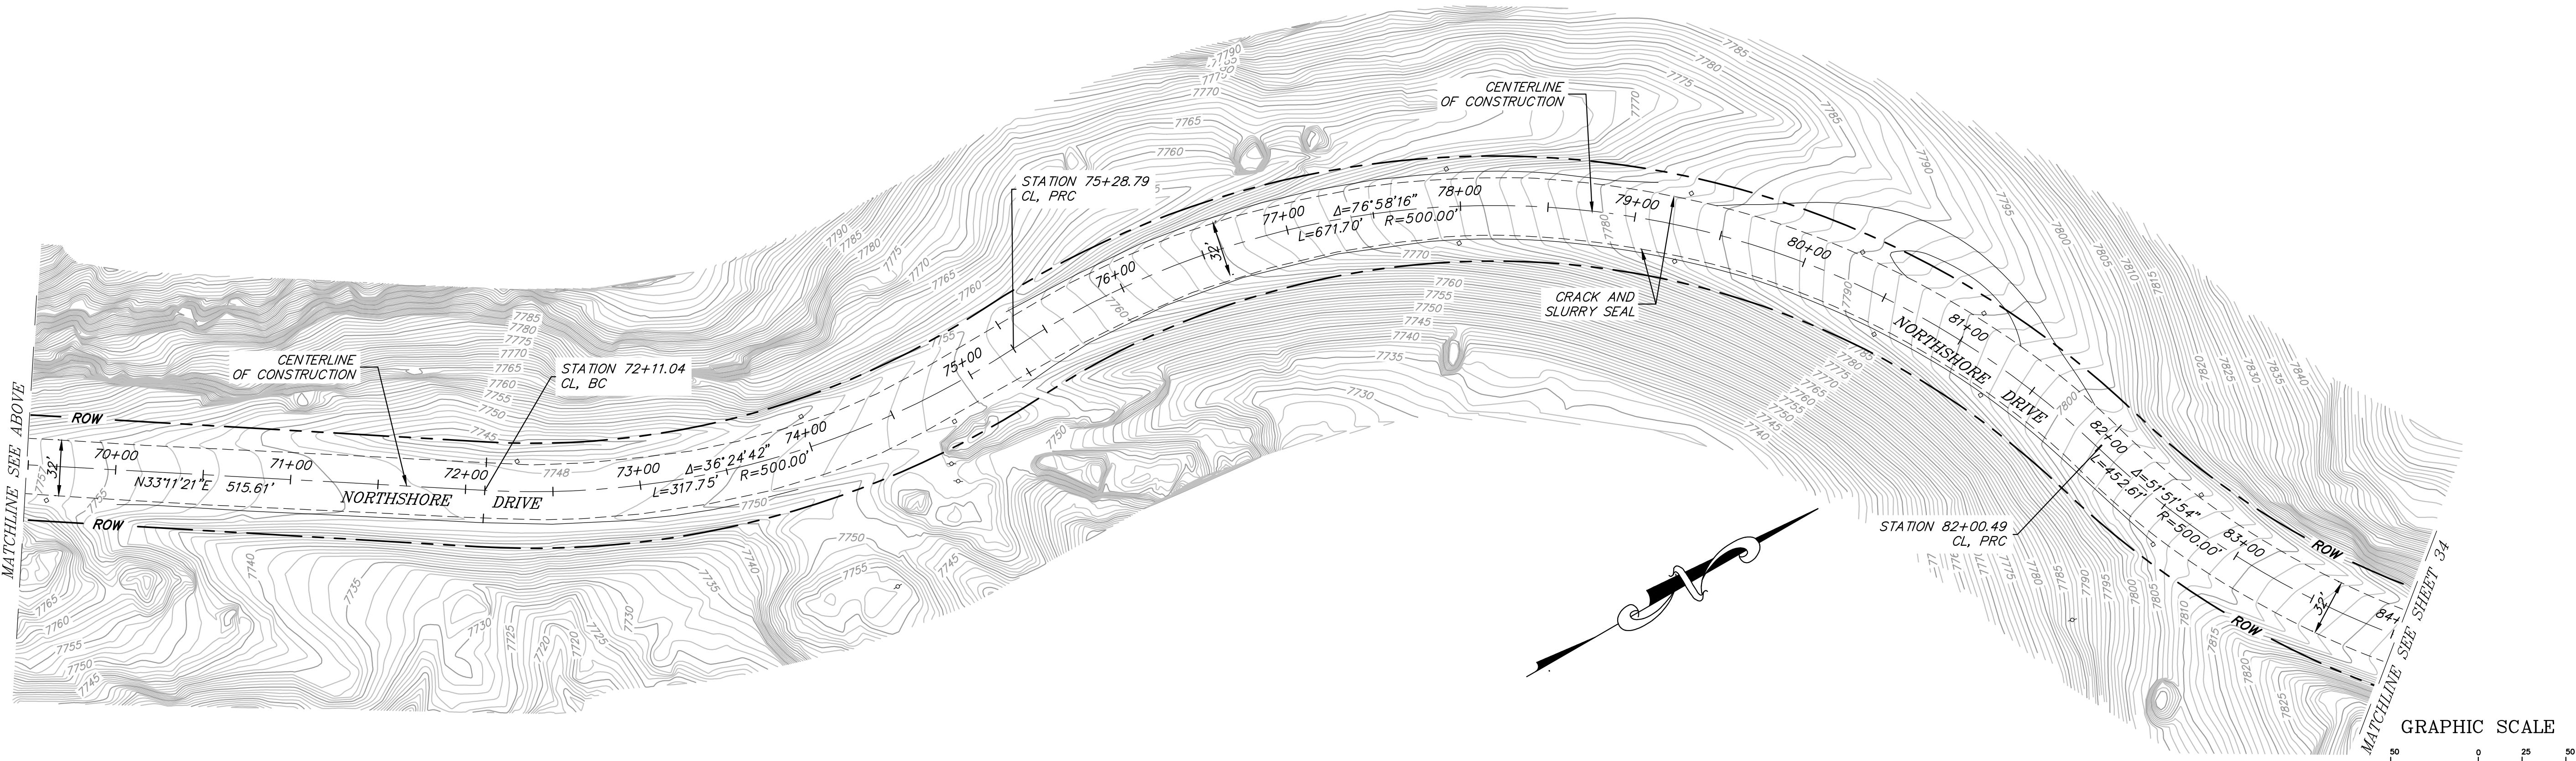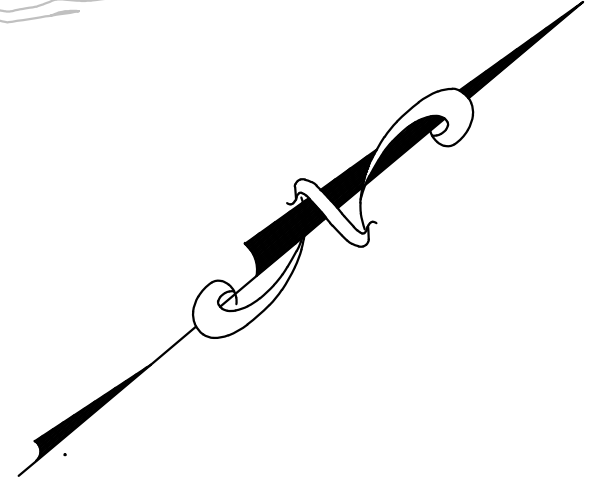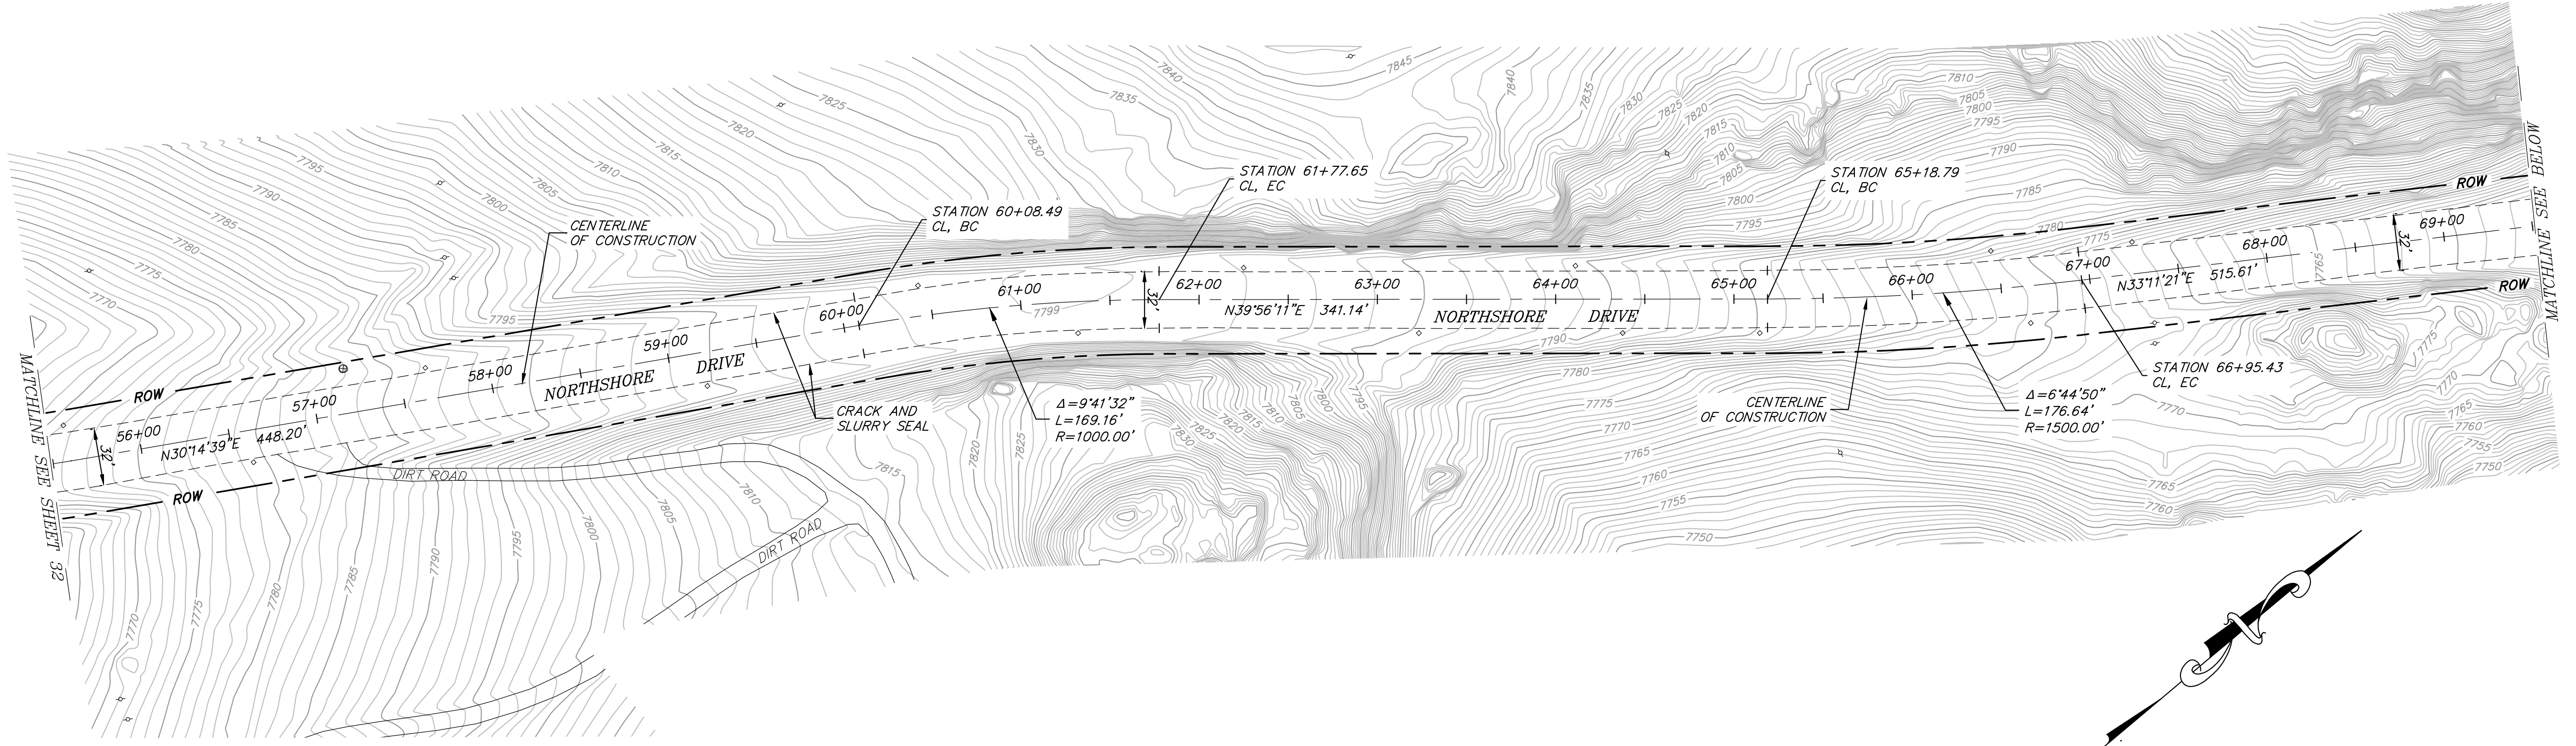

K:\01_Mammouth\4027\June Lake Streets\CAD\IMPROVEMENT PLANS\4027 NORTH SHORE DRIVE.dwg Jul 08, 2014 - 9:06am jpfeller

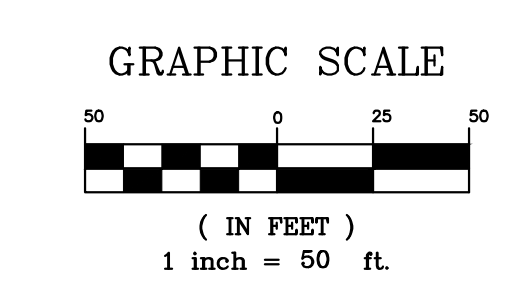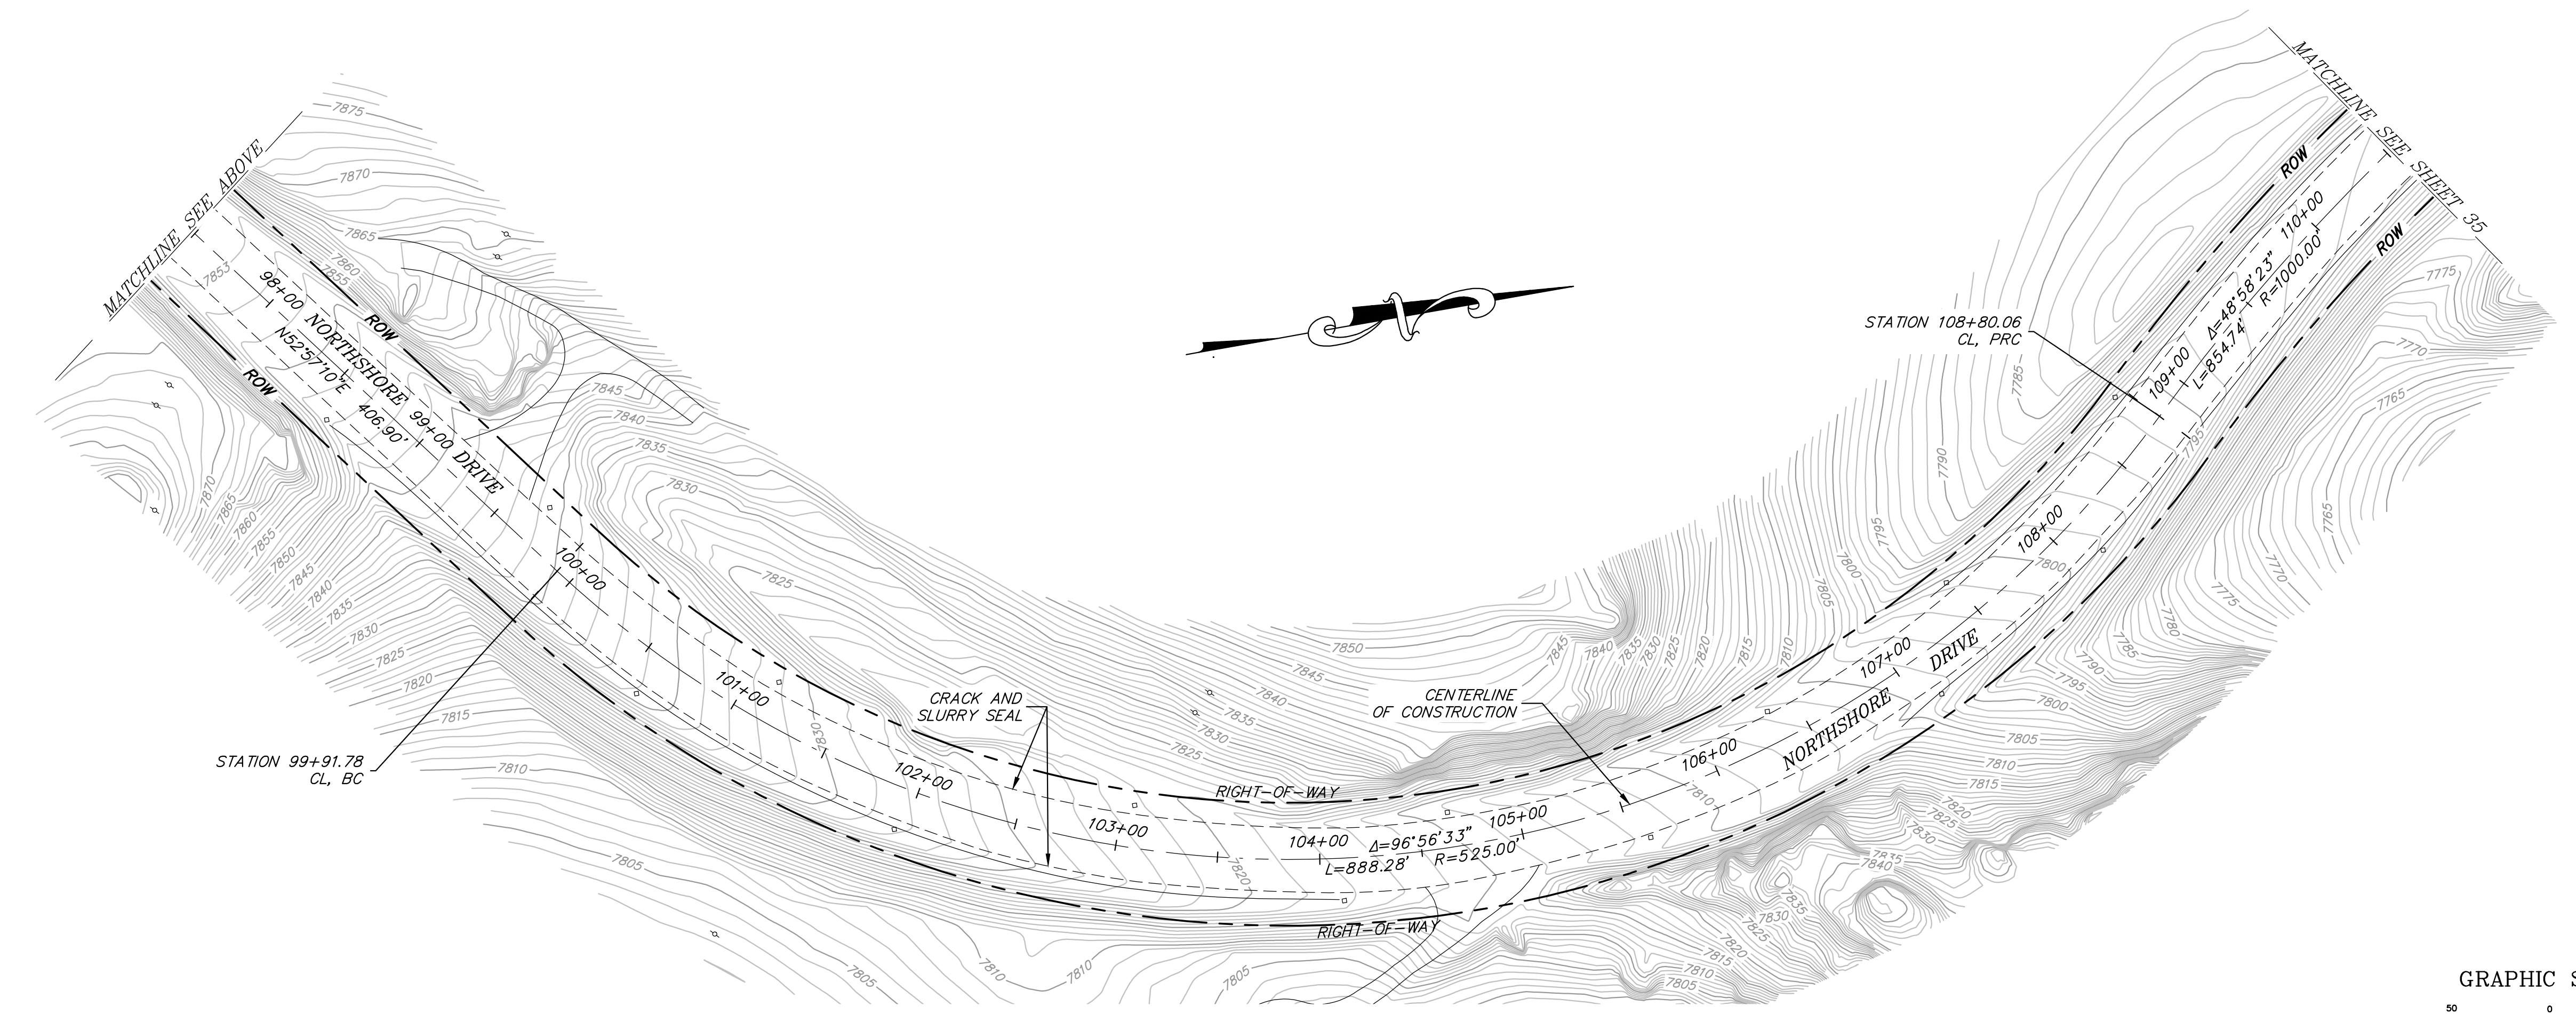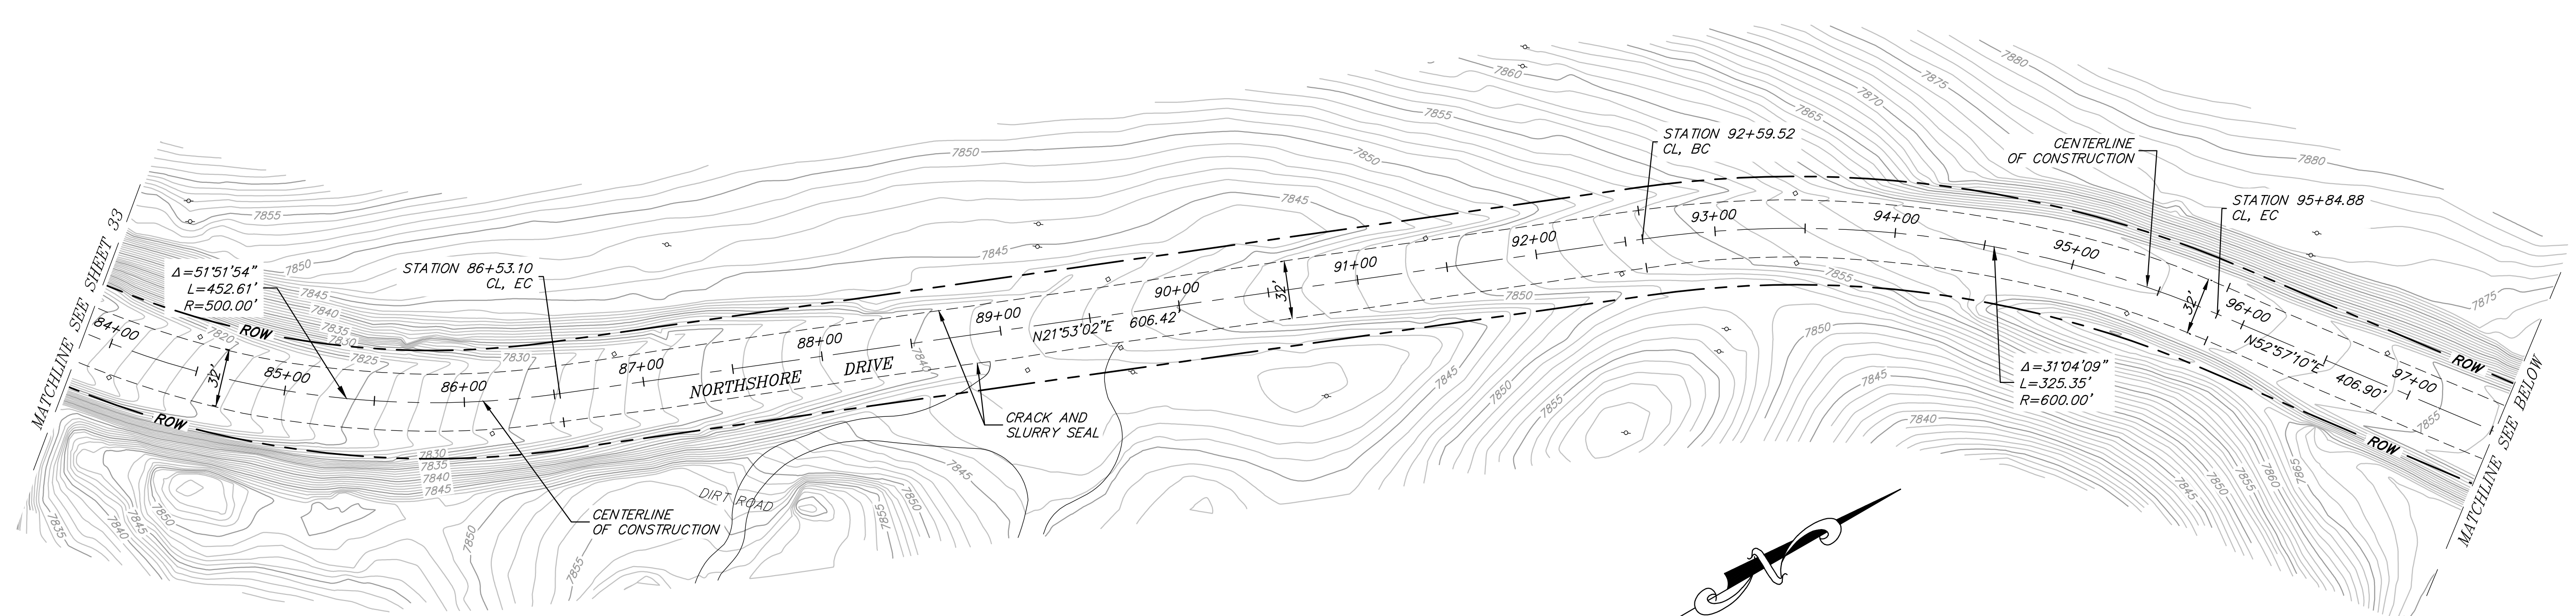

K:\01_Mammoch\4027\June Lake Streets\CAD\IMPROVEMENT PLANS\4027 NORTH SHORE DRIVE.dwg Jul 08, 2014 - 9:07am, jfelder



Matthew S. Schoder

DATE: 07/8/2014

JUNE LAKE

 STREETS REHABILITATION PROJECT

 NORTHSHORE DRIVE

DATE JULY 8, 2014

 SCALE AS SHOWN






 DRAWN JSP/TT

 JOB NO. 01.4027

 SHEET



35

 OF 39 SHEETS

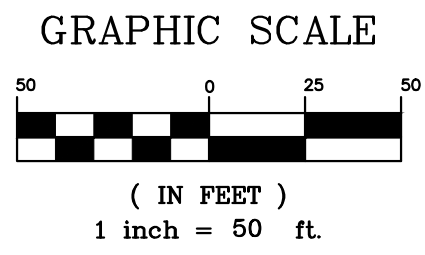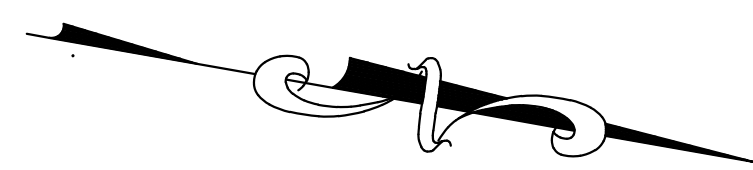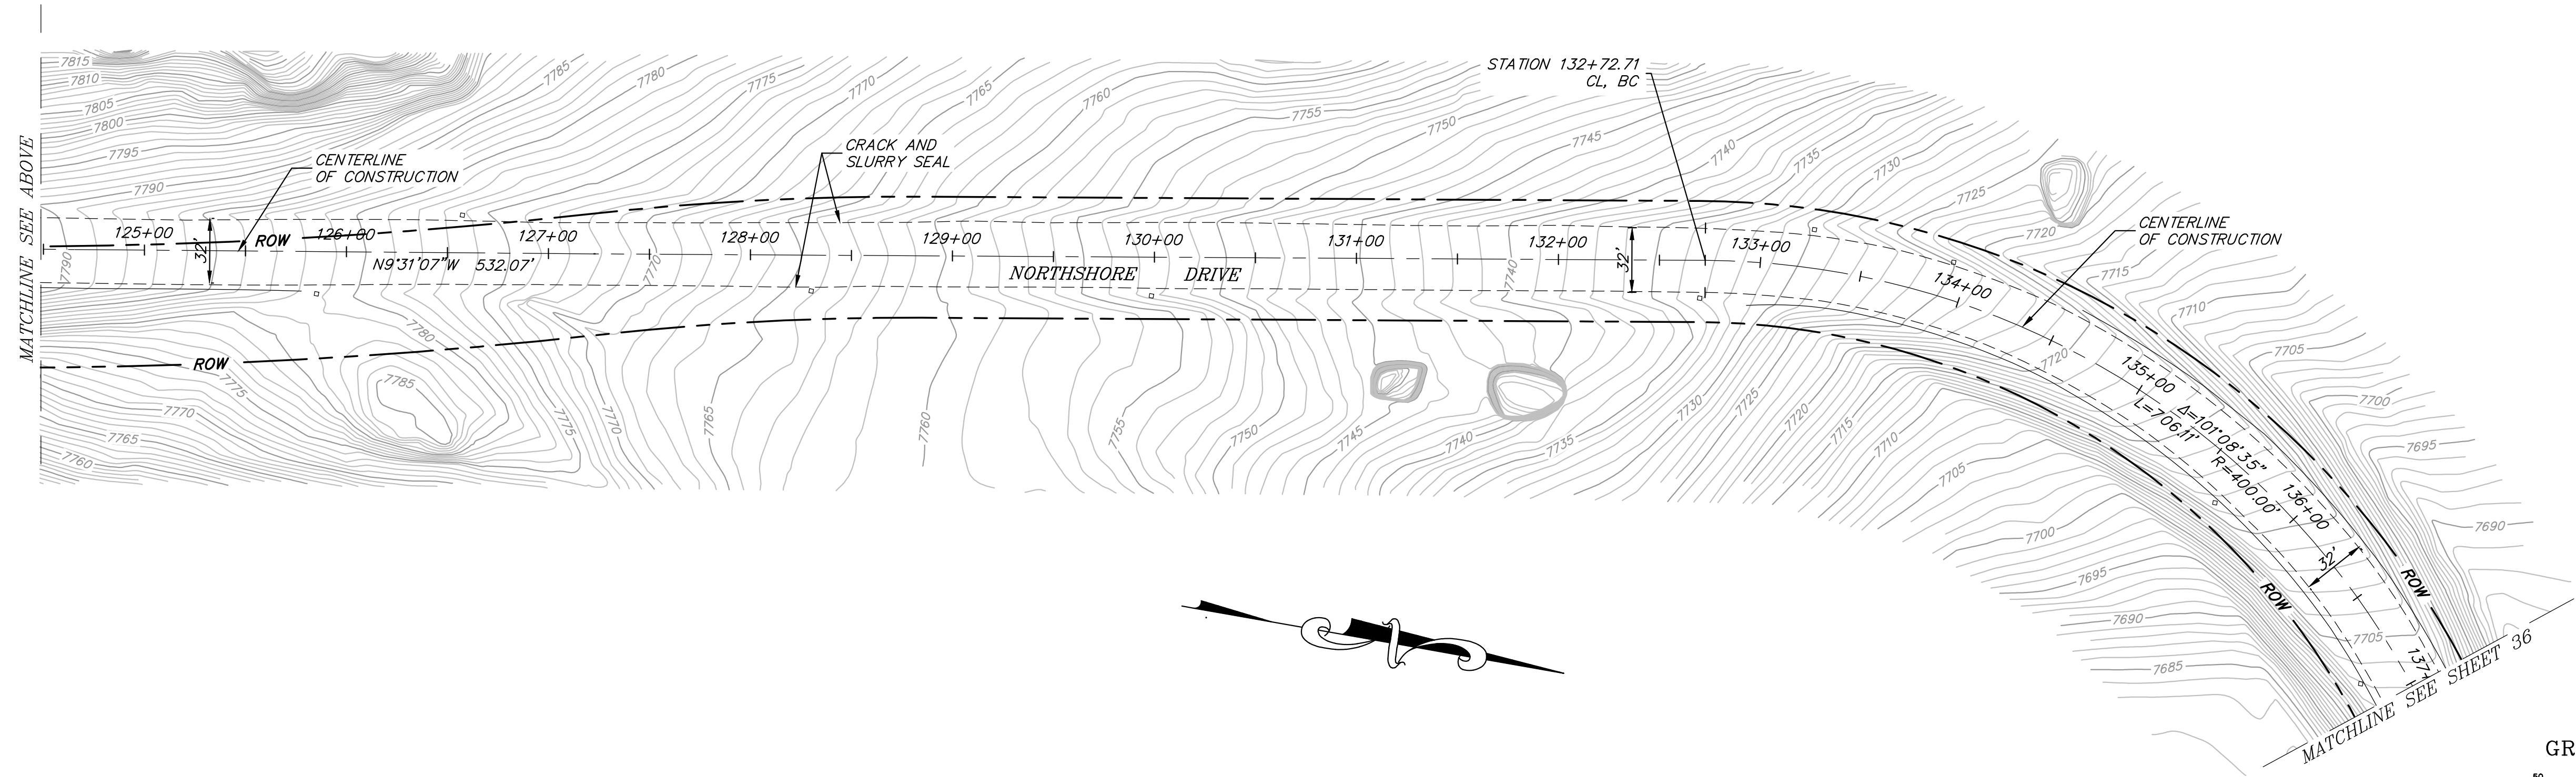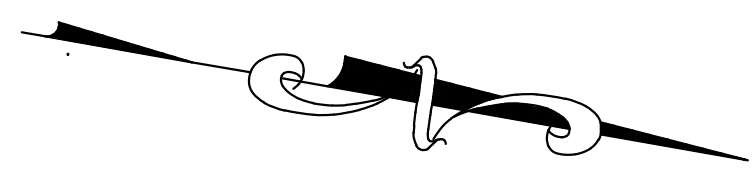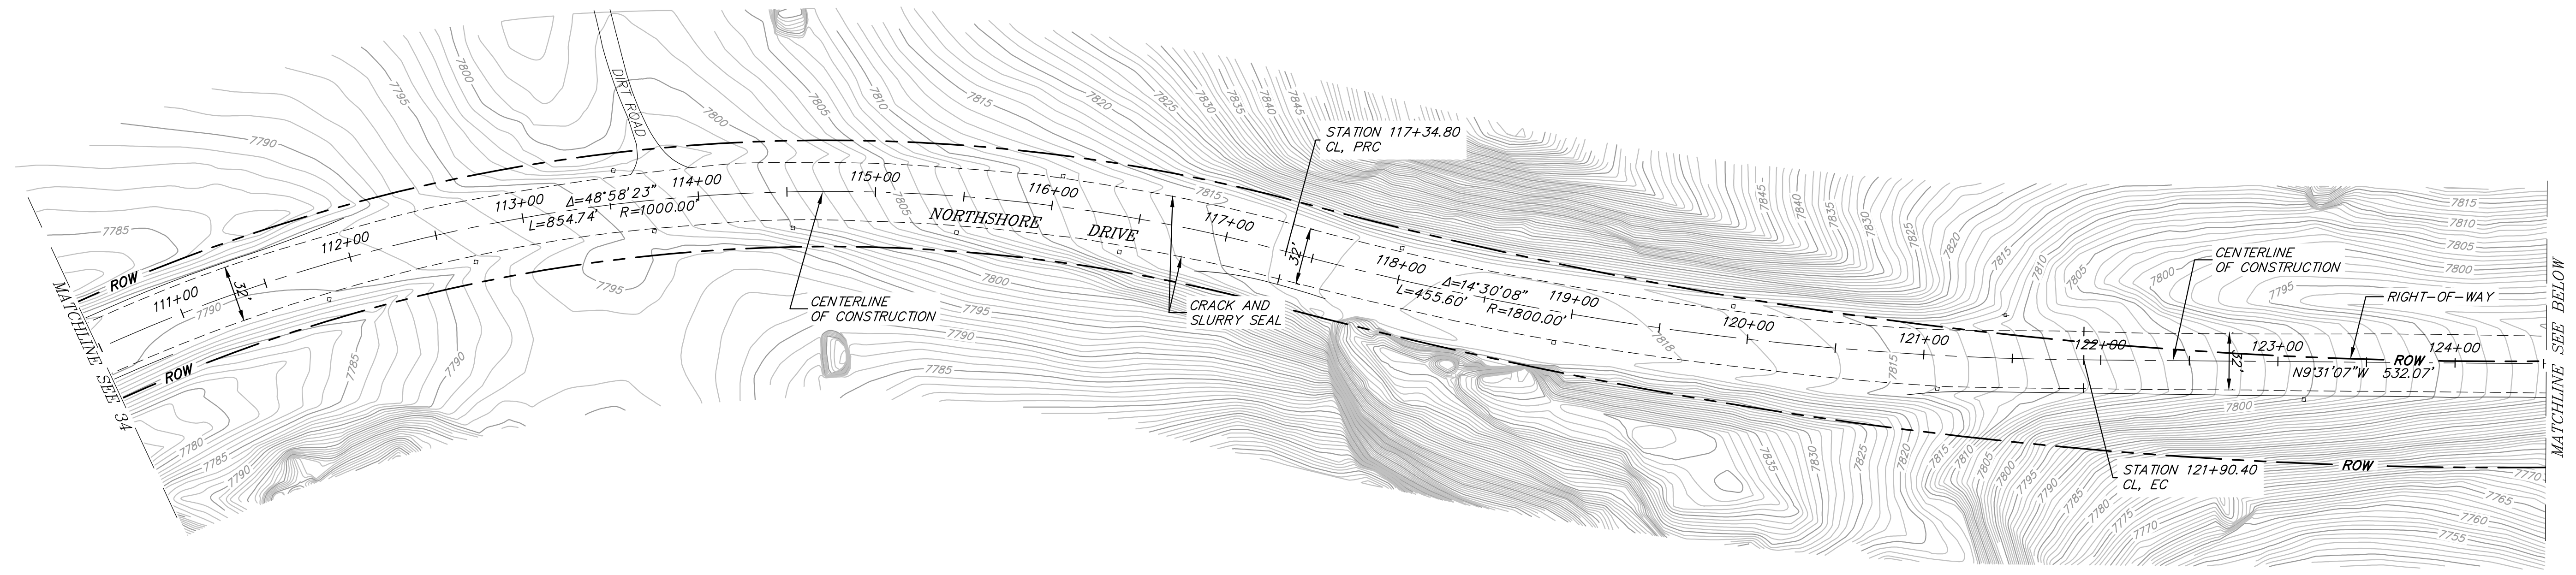

K:\01_Mammoth\4027\June Lake Streets\CAD\IMPROVEMENT PLANS\4027 NORTH SHORE DRIVE.dwg Jul 08, 2014 - 9:08am, jsheller

JUNE LAKE
 STREETS REHABILITATION PROJECT
 NORTHSHORE DRIVE

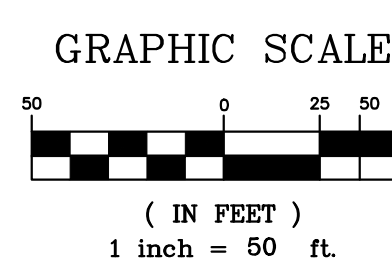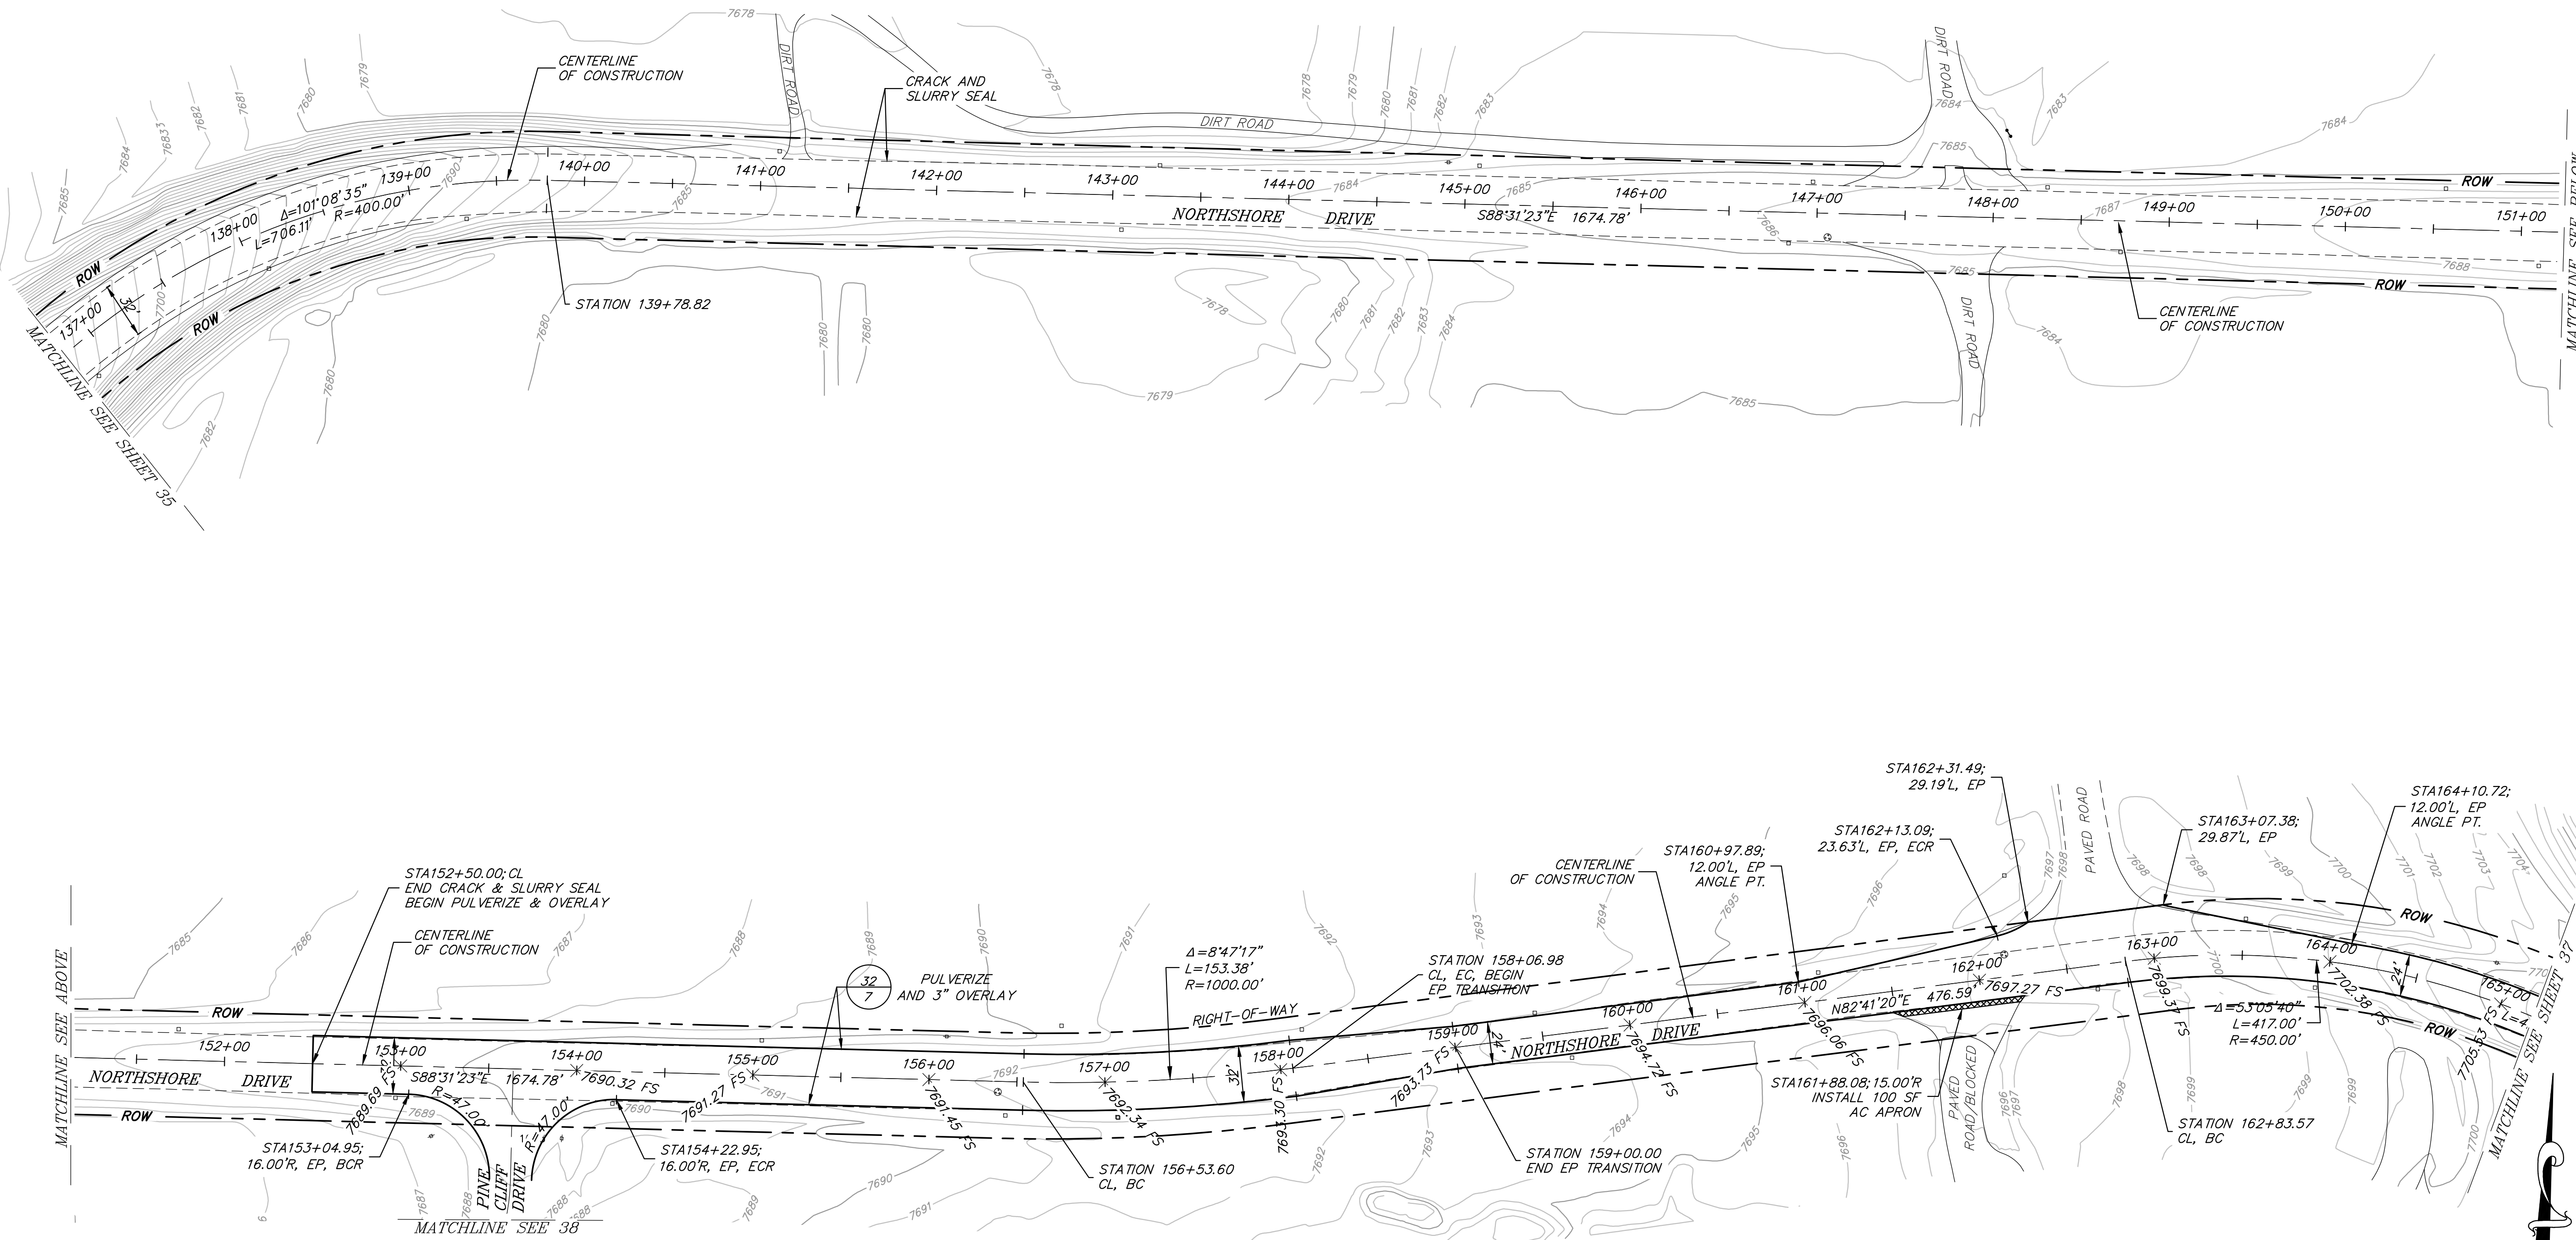

K:\01_Mammouth\4027\June Lake Streets\IMPROVEMENT PLANS\4027 NORTH SHORE DRIVE.dwg Jul 08, 2014 - 9:09am, jfelder

Copyright (C) 2014 by
 Triad/Holmes Associates.
 All Rights Reserved. This
 Document is Intended Only
 for Use on the Project
 Specified in the Title Block.
 Any Reproduction of this
 Document or Portions of
 this Document, without the
 Expressed Written Consent
 of Triad/Holmes is
 Prohibited.

PREPARED & SUBMITTED BY:






Matthew S. Schoder

DATE: 07/8/2014

JUNE LAKE
 STREETS REHABILITATION PROJECT
 NORTHSHORE DRIVE


DATE JULY 8, 2014
 SCALE AS SHOWN
 DRAWN JSP/TT
 JOB NO. 01.4027
 SHEET

37
 OF 39 SHEETS

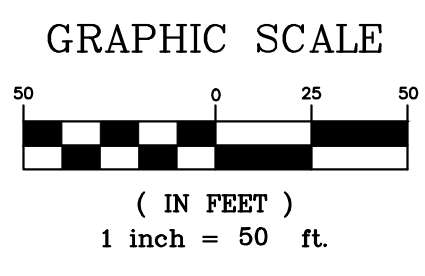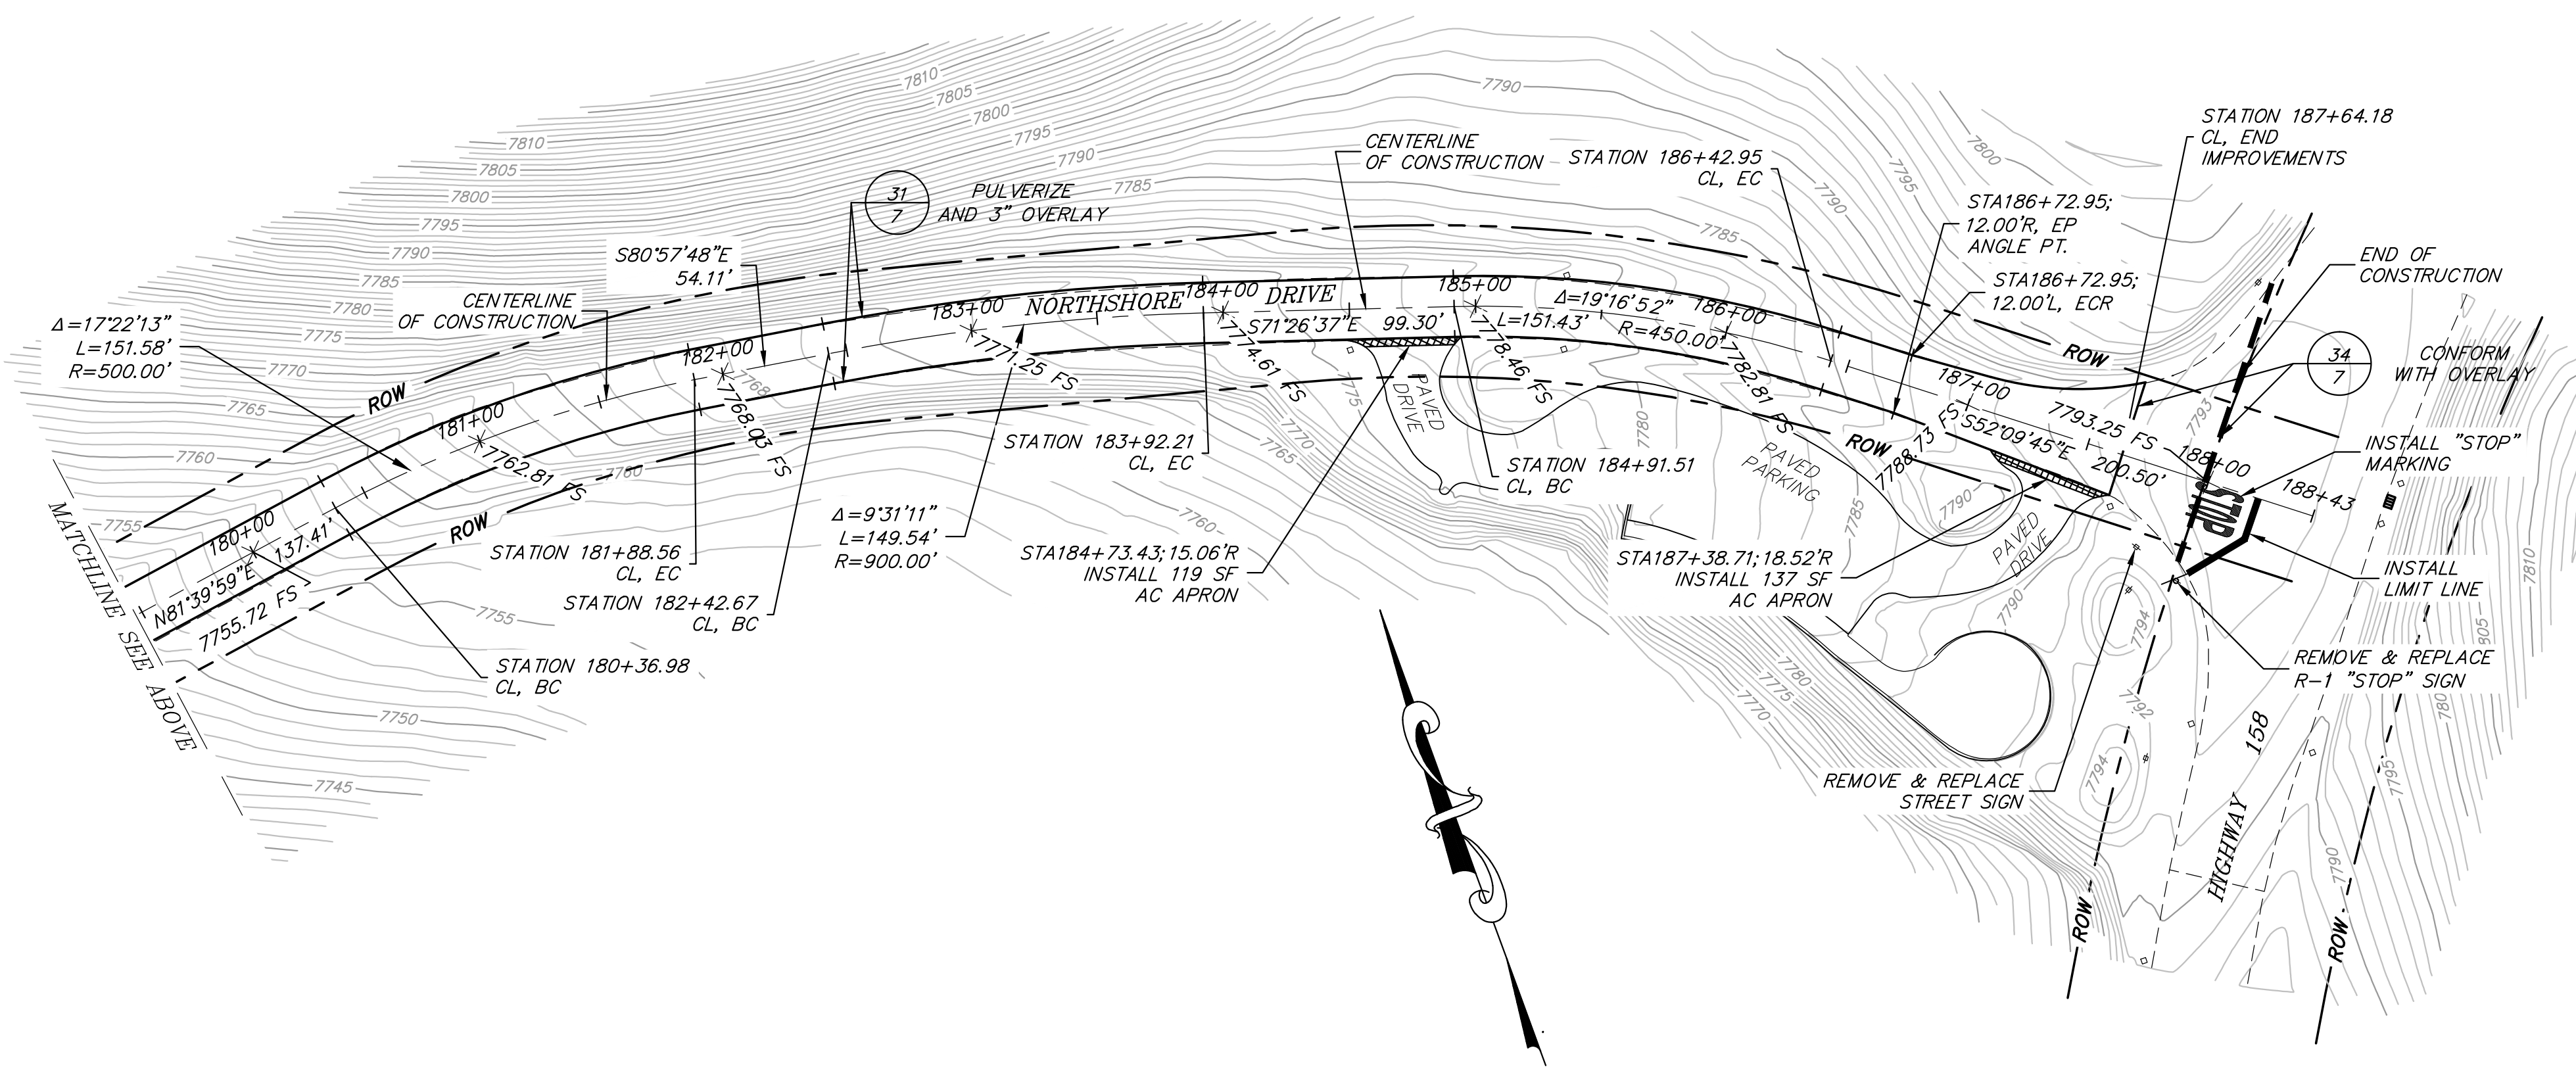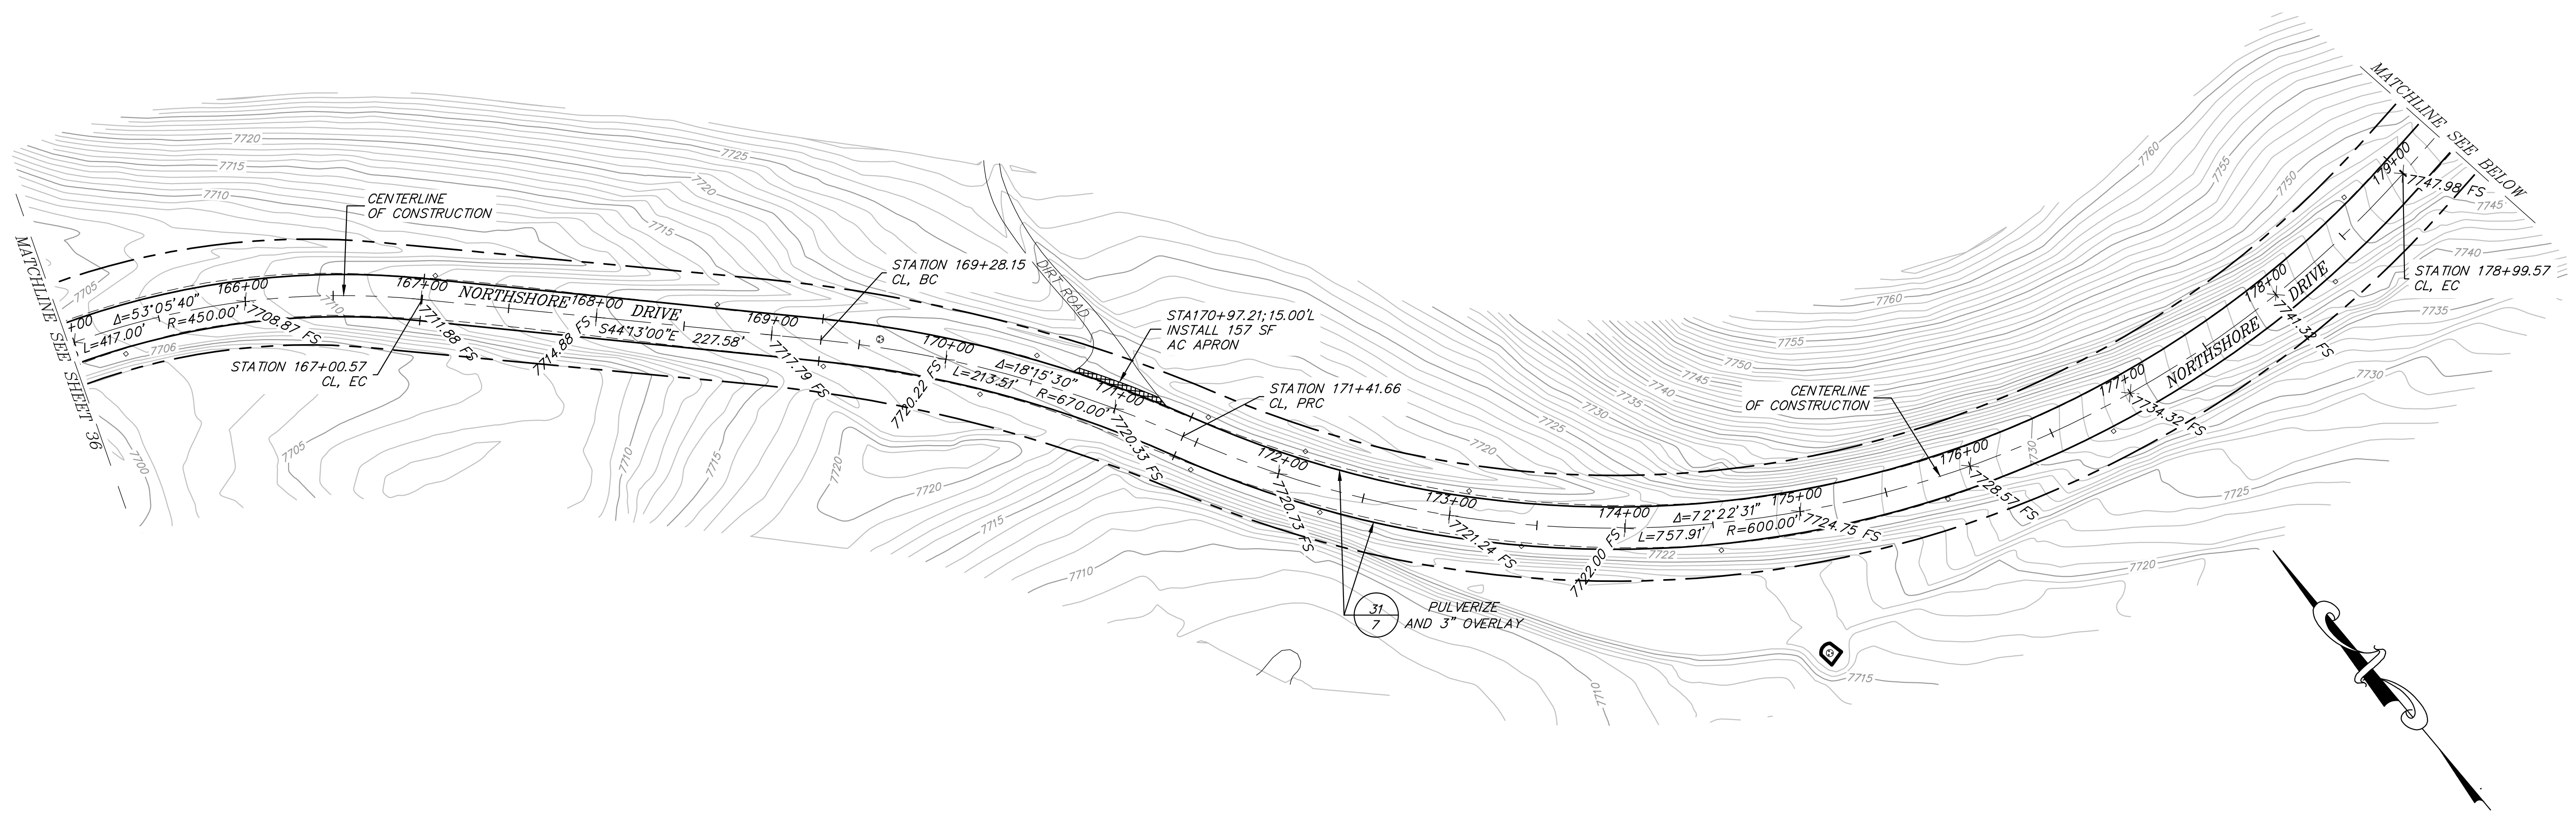



K:\01_Mammoch\4027\June Lake Streets\IMPROVEMENT PLANS\4027 NORTH SHORE DRIVE.dwg - 9:11am, jpb/rlr

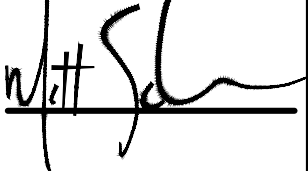





 DATE: 07/8/2014

**JUNE LAKE
 STREETS REHABILITATION PROJECT
 PINE CLIFF ROAD**

DATE: JULY 8, 2014
 SCALE: AS SHOWN
 DRAWN: JSP/TT
 JOB NO.: 01.4027
 SHEET:

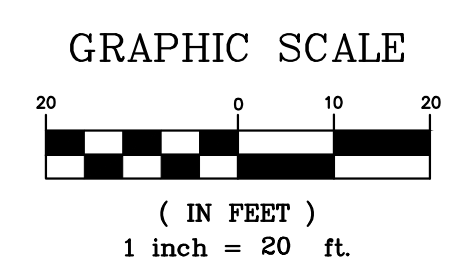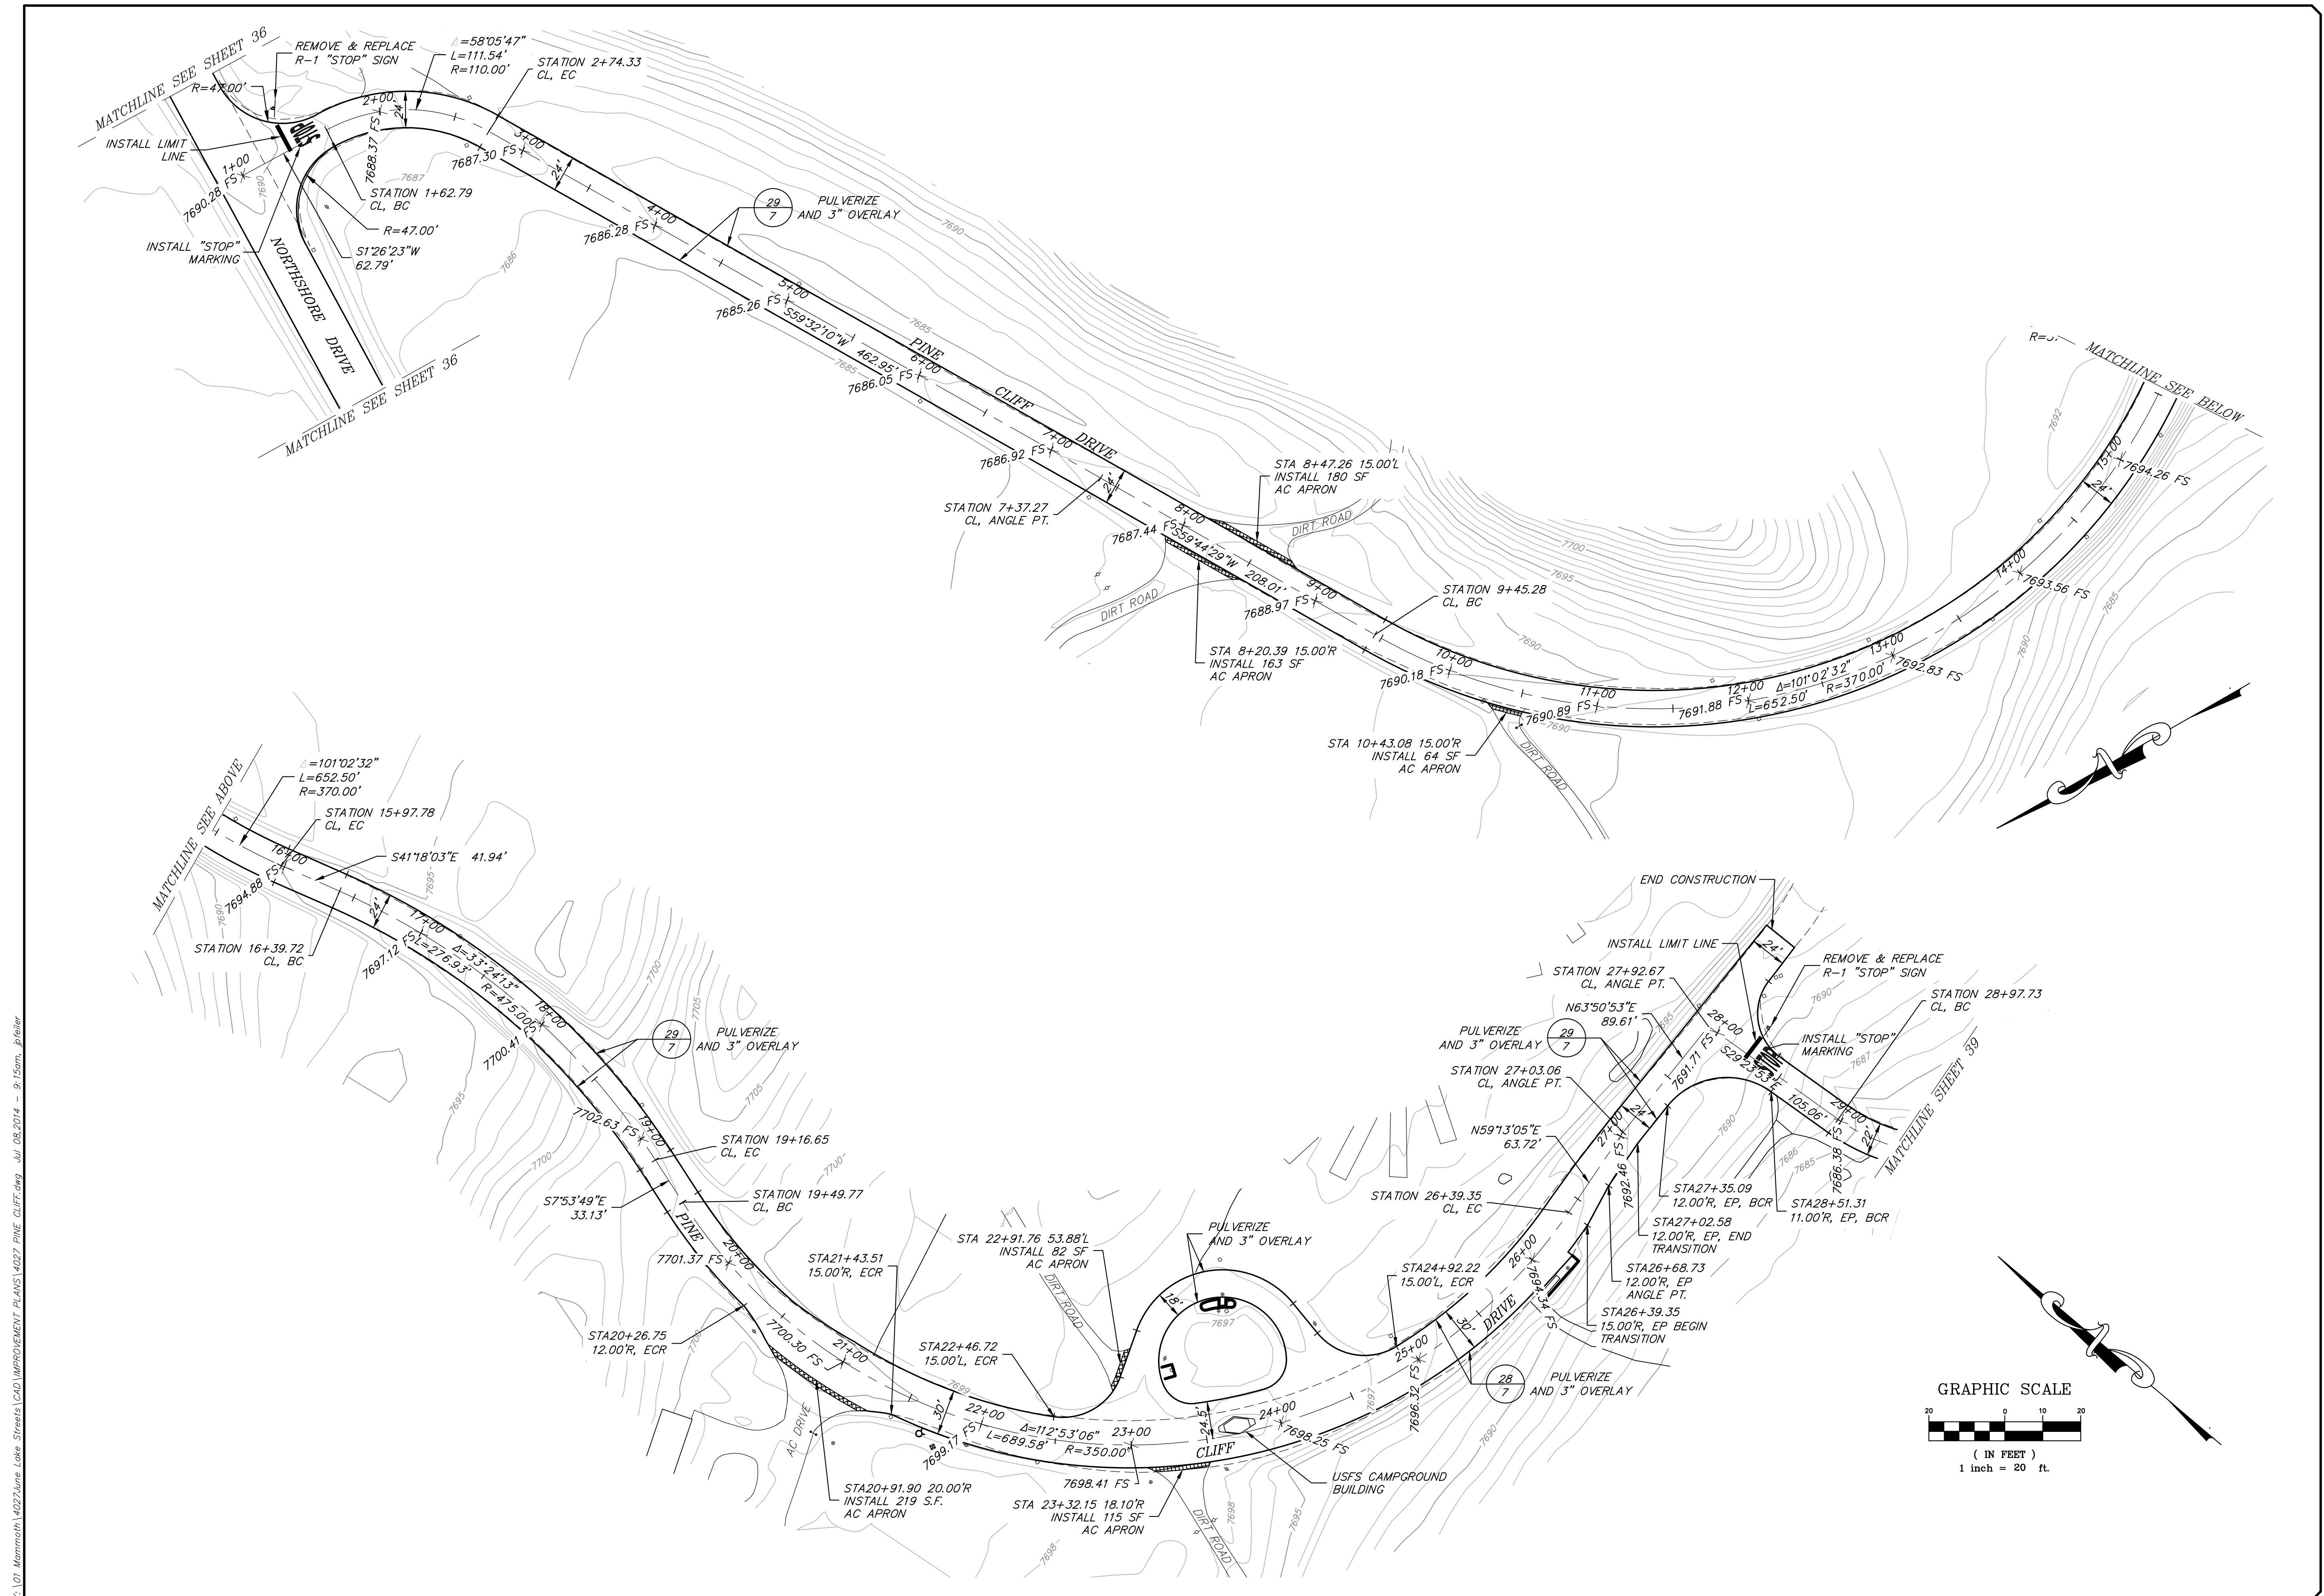

K:\01_Mammouth\4027\June Lake Streets\CAD\IMPROVEMENT PLANS\4027 PINE CLIFF.dwg Jul 08, 2014 - 9:15am jfs/rlr

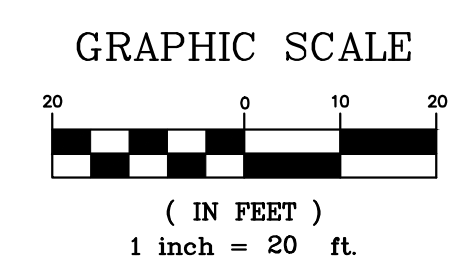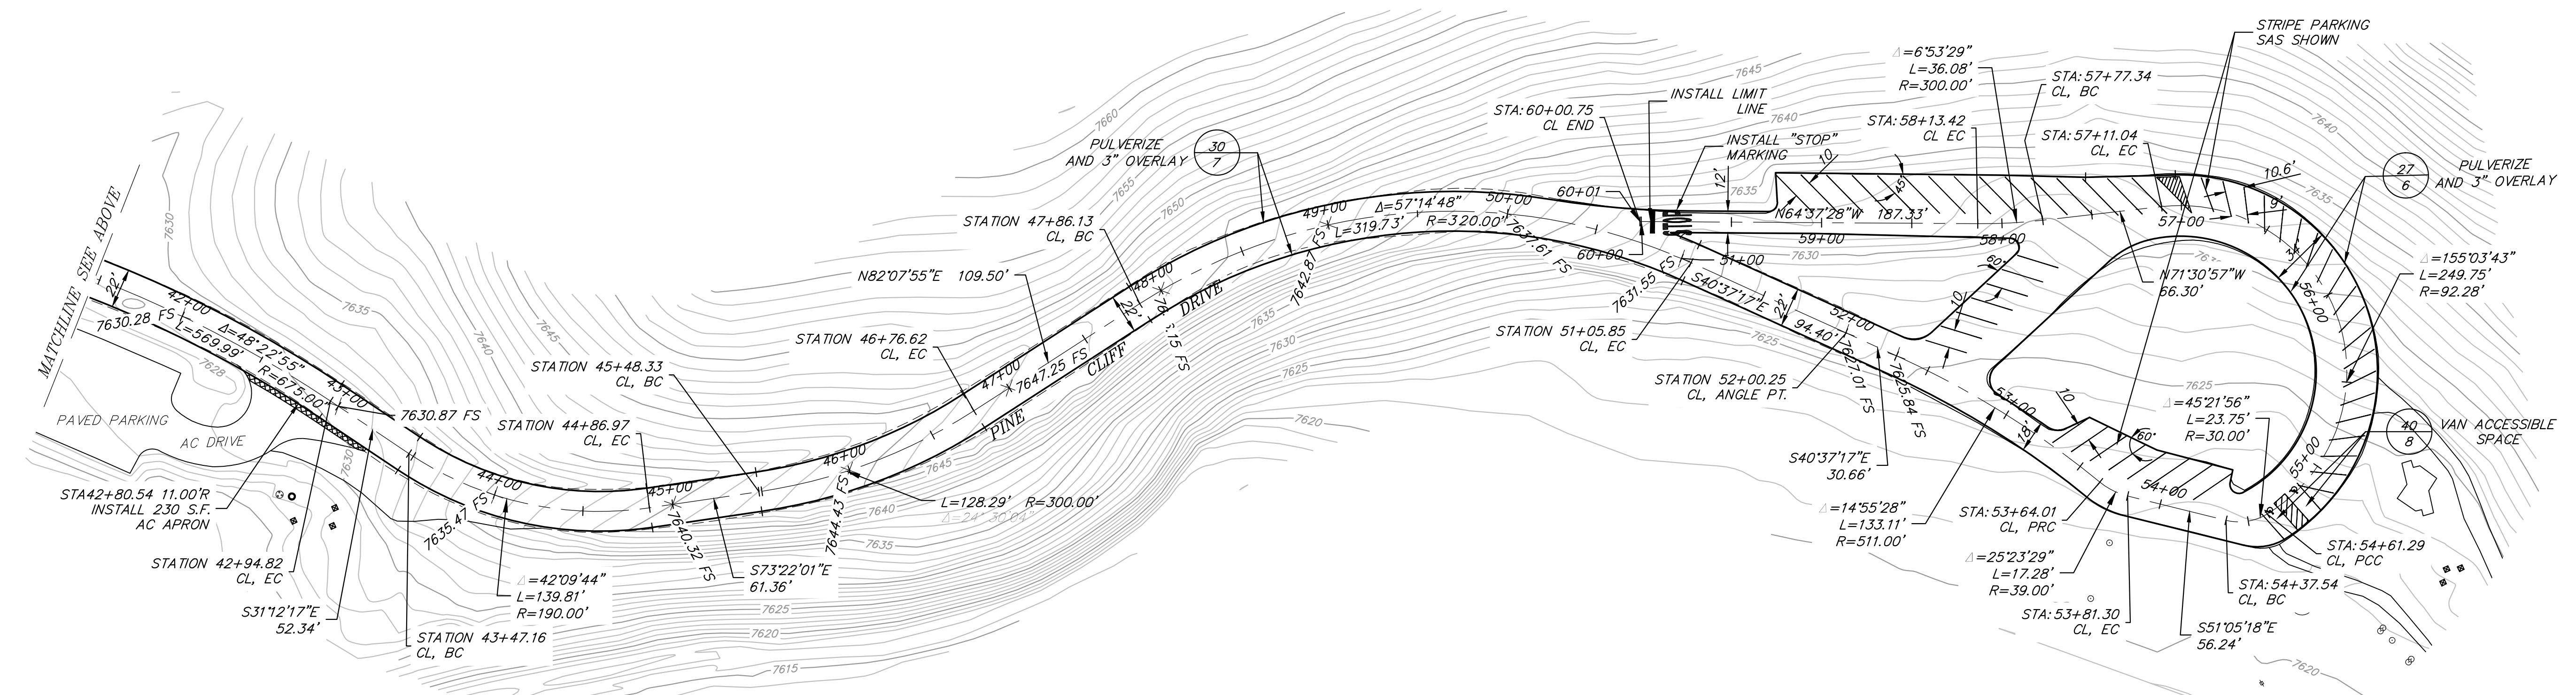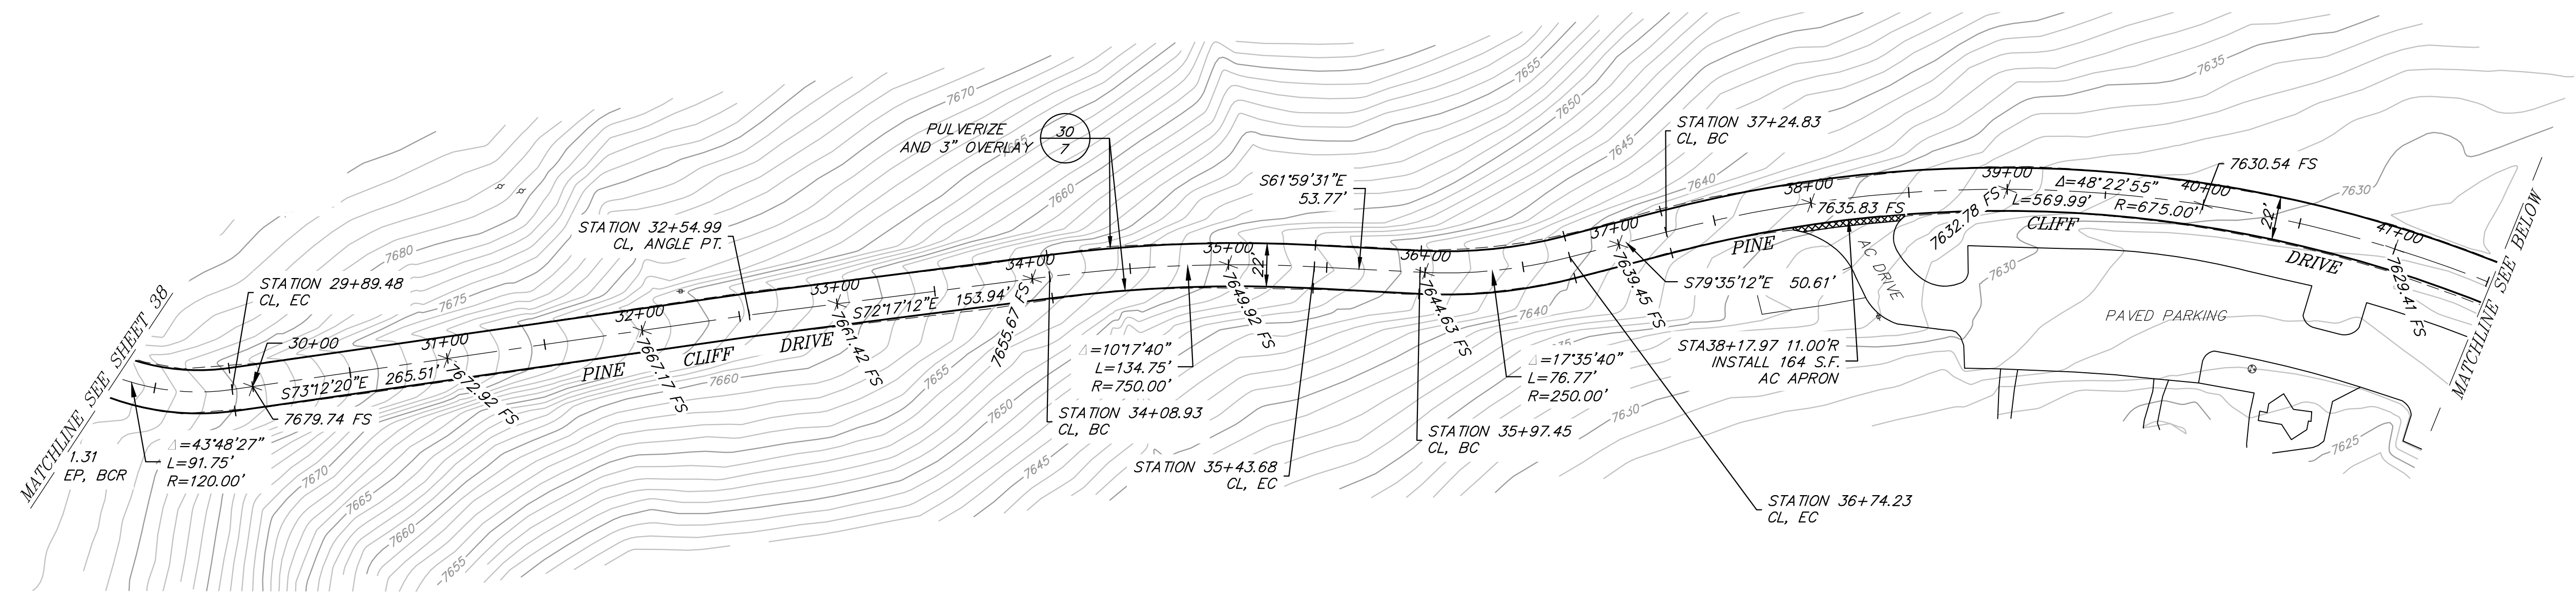

K:\01_Mammoth\4027\June Lake Streets\CAD\IMPROVEMENT PLANS\4027_PINE CLIFF.dwg Jul 08, 2014 - 9:16am jfs/rlr