


GRAPHIC SCALE



( IN FEET )  
1 inch = 10 ft.

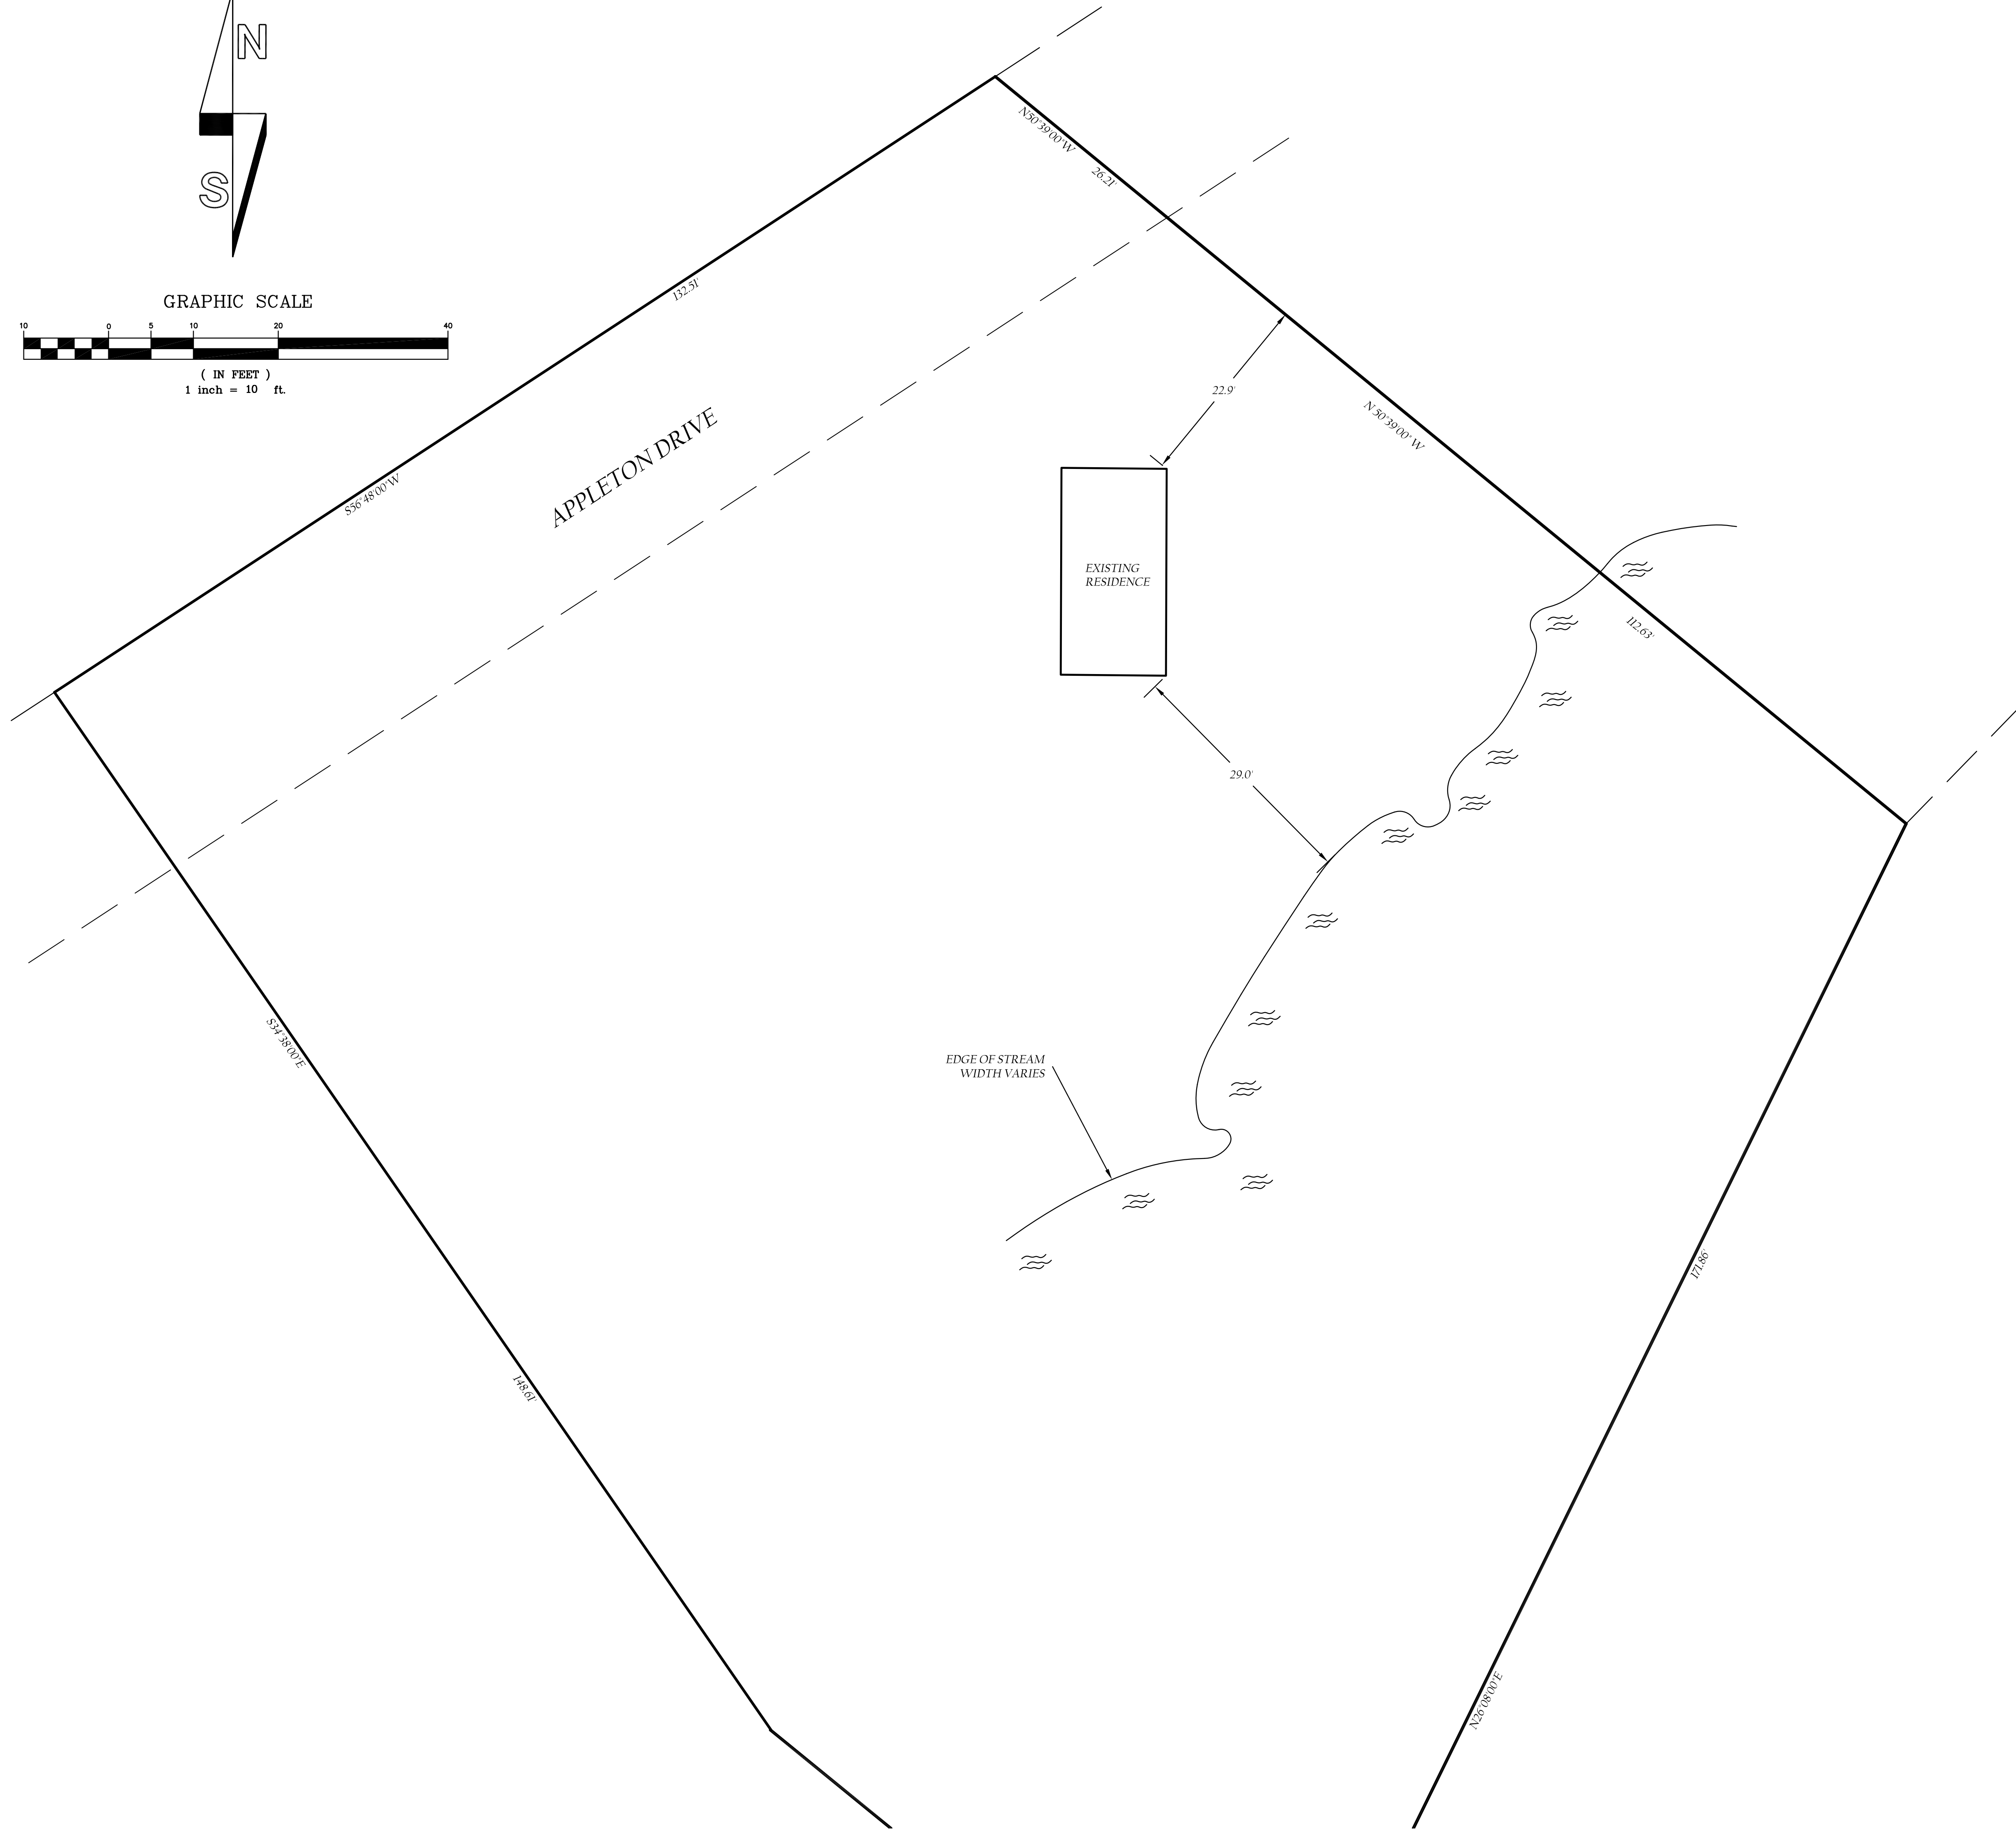

**RECORD INFORMATION**

RECORD INFORMATION PER MB 3/47


I HEREBY STATE THAT I AM A LICENSED LAND SURVEYOR OF THE STATE OF CALIFORNIA. THIS MAP REPRESENTS A SURVEY MADE BY ME ON MAY 20, 2014. THE RECORD BOUNDARY INFORMATION SHOWN HEREON IS COMPILED FROM MAP BOOK 3, PAGE 47, LOCATED IN THE MONO COUNTY RECORDERS OFFICE. NO BOUNDARY SURVEY OF THIS PROPERTY WAS CONDUCTED BY THIS FIRM. THIS MAP DOES NOT INCLUDE EASEMENTS EXCEPT THOSE SPECIFICALLY DELINEATED HEREON.

GUY BIEN L.S. 7724 LIC. EXP. 12/31/15

BUILDING AND STREAM LOCATION

APN 060-150-012, APPLETON DRIVE

TERRI FISHER

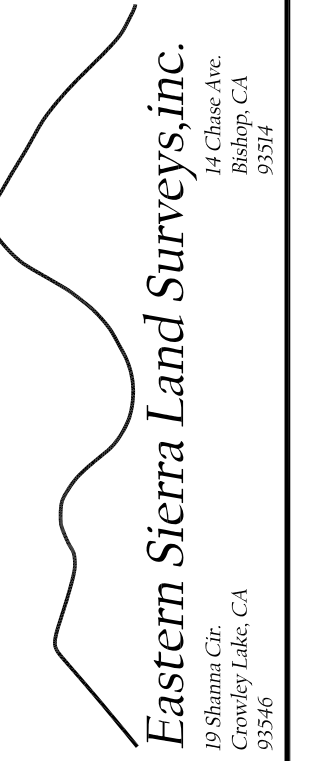

Date:	5/21/14
Job No.:	14-024
Drawing:	H.O.S.SITE
Scale:	1"=40'
Draftsman:	GF
Sheet:	1
1 OF 1 Sheets	