

**PROJECT DATUM**

THE PROJECT VERTICAL DATUM IS NAVD 88 USING GEOID MODEL GEOID '03. THIS BASIS OF ELEVATIONS WAS DERIVED FROM A N.G.S. "OPUS" SOLUTION. THERE ARE VERY FEW ADJUSTED BENCHMARKS IN THE AREA. THE BASIS OF BEARINGS WAS DERIVED FROM GPS OBSERVATIONS UTILIZING THE SAME "OPUS" SOLUTION HOLDING THE GEODETIC BEARING CALCULATED FOR CA SPC ZONE III.

**LEGEND**

- 1" IRON PIPE WITH TAG RCE 10467 PER (R), FOUND THIS SURVEY
- U.S.F.S. ALUMINUM CAP PER (R1), FOUND THIS SURVEY

**RECORD INFORMATION**

(R) RECORD INFORMATION PER PMB 1 PAGES 66 THRU 66C  
 (R1) RECORD INFORMATION PER RSMB 2 PAGES 125 THRU 125G  
 (M) MEASURED  
 (C) CALCULATED

**SITE INFORMATION**

MONO COUNTY O.R.  
 PARCEL MAP BOOK VOL. 1  
 PAGES 66 THRU 66C.



**VERTICAL MAPPING RESOURCES, INC.**  
 193 Blue Ravine Road, Suite 150  
 Folsom, CA 95630  
 Phone: 916.817.1486  
 Fax: 916.817.1487  
 www.verticalmapping.com

Map Scale: 1" = 100'  
 Contour Interval: 2'  
 Photo Date: August 6, 2013  
 Photo Scale: 1:7200  
 Client: Eastern Sierra Land Surveys, Inc.  
 Project Name: Emery  
 Project Number: 13-1896  
 Client Reference: Emery  
 Created/Surveyed by: Eastern Sierra Land Surveys, Inc.  
 Edited by: [blank]  
 Date: [blank]

**NOTES**

- Map must be properly filed, checked and verified before use. Resection is not permitted.
- Check ground truth on site. Do not rely on GPS alone. Ground truth is the only way to verify accuracy.
- Features not shown on this map may exist but are not shown due to scale.
- Small structures and vegetation are not shown for clarity.
- Missing portions of the survey record/purchase copy may exist but are not shown.
- Horizontal and Elevation features in obscured areas may not be shown.
- These control point elevations are at ground level unless otherwise indicated.

Accuracy Standards: ASPRS Class 1 & NMS

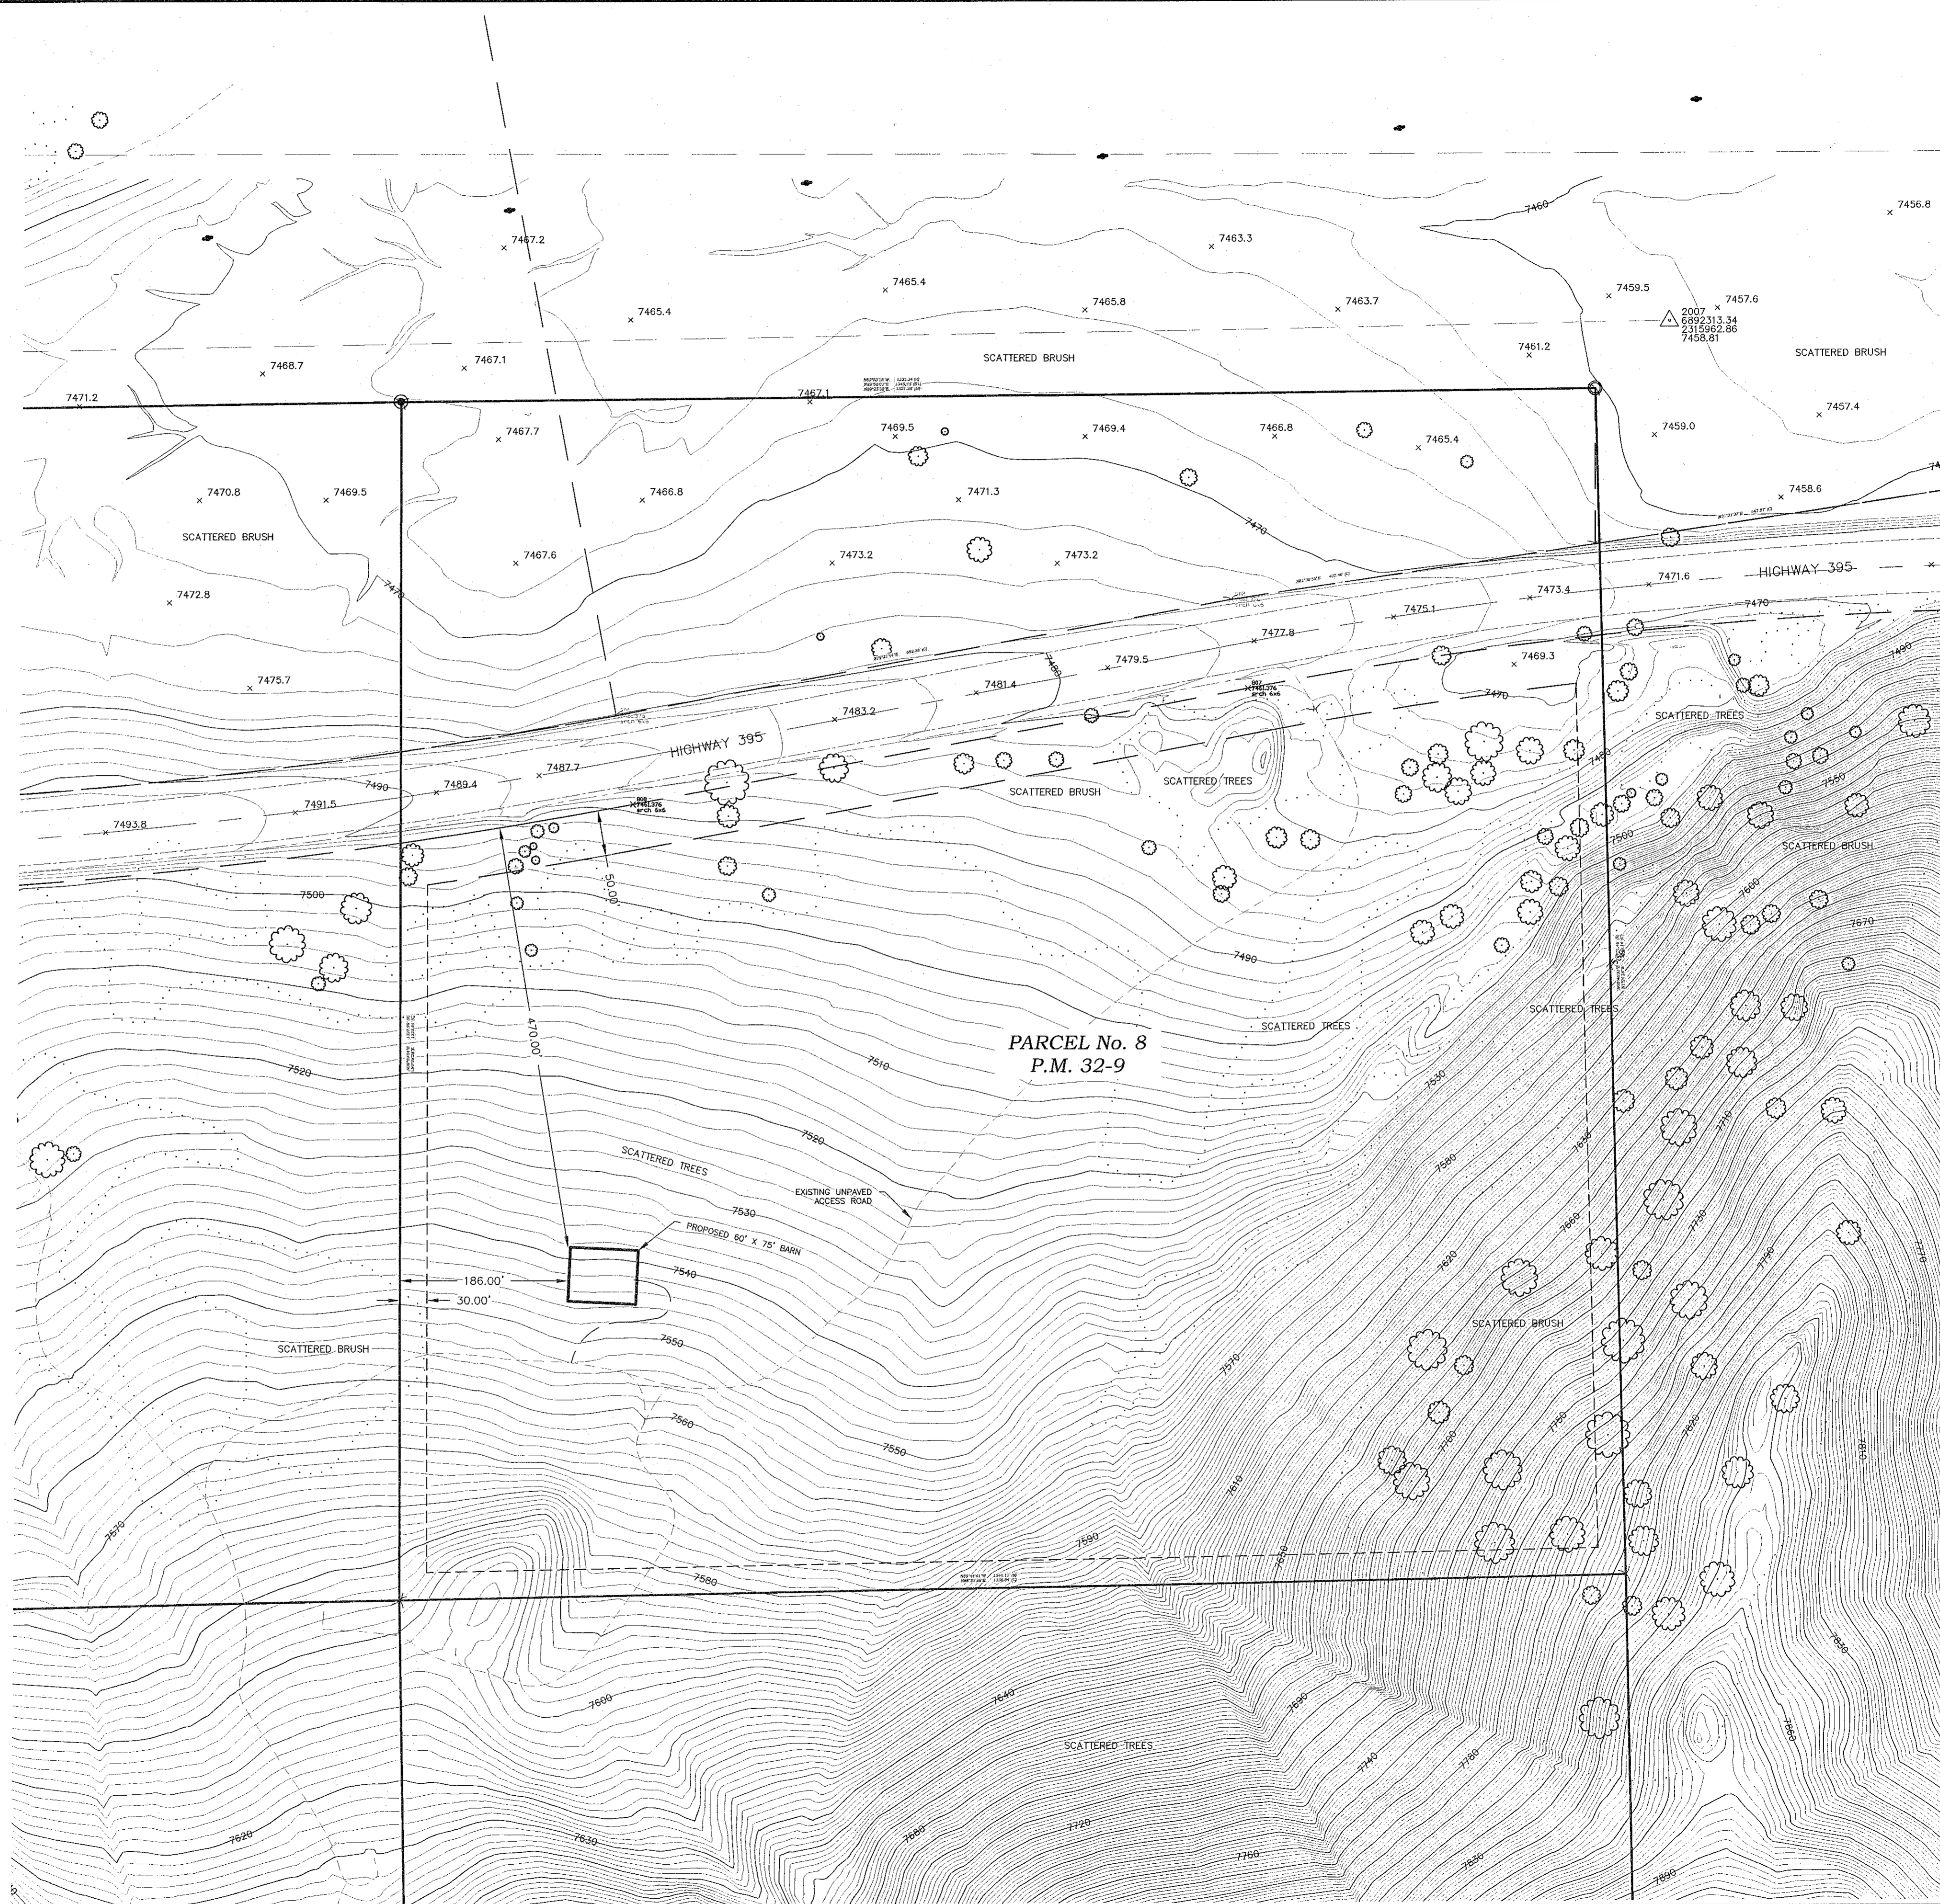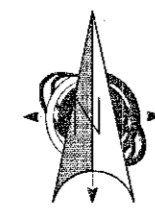

AERIAL TOPOGRAPHIC SURVEY

PARCEL MAP BOOK 1, PAGES 66-66C, PARCELS 5-9

BRETT EMERY

Eastern Sierra Land Surveys, Inc.  
 19 Sharma Cir.  
 Colusa, CA 95926

Date:	10/20/2013
Job No.:	13-034
Drawing:	
Scale:	1" = 75'
Drafter/Ink:	RW
Sheet:	2 of 6